

THE ROYAL GUNPOWDER FACTORY
WALTHAM ABBEY

Plans and Illustrations



Plans and illustrations

- Fig. 1 Location diagram, 1:10 000
- Fig. 2 Waltham Abbey RGPF: overall site
- Fig. 3 Waltham Abbey RGPF: division into site areas
- Fig. 4 Waltham Abbey RGPF: 1827 (based on WASC 900/4)
- Fig. 5 Waltham Abbey RGPF: North Site and Lower Island *c*1945 (based on A - B. 35)
- Fig. 6 RCHME 1993 survey plan: Lower Island (south), 1:1 250
- Fig. 7 RCHME 1993 survey plan: Lower Island (north), 1:1 250
- Fig. 8 RCHME 1993 survey plan: Area A and Area H (south), 1:1 250
- Fig. 9 RCHME 1993 survey plan: Millhead (south), Area H (north) and Area L (south), 1:1 250
- Fig. 10 RCHME 1993 survey plan: Millhead (north) and Area L (north), 1:1 250
- Fig. 11 RCHME 1993 survey plan: S26-S90 and Guncotton Stoves 75-99, 1:1 250
- Fig. 12 RCHME 1993 survey plan: Acid and Tetryl Factories and Area E, 1:1 250
- Fig. 13 RCHME 1993 survey plan: Area 1-40, 1:1 250
- Fig. 14 RCHME 1993 survey plan: New Hill Nitroglycerine Factory, 1:1 250
- Fig. 15 Waltham Abbey RGPF: Farmer's engraving of 1735, Millhead from the west

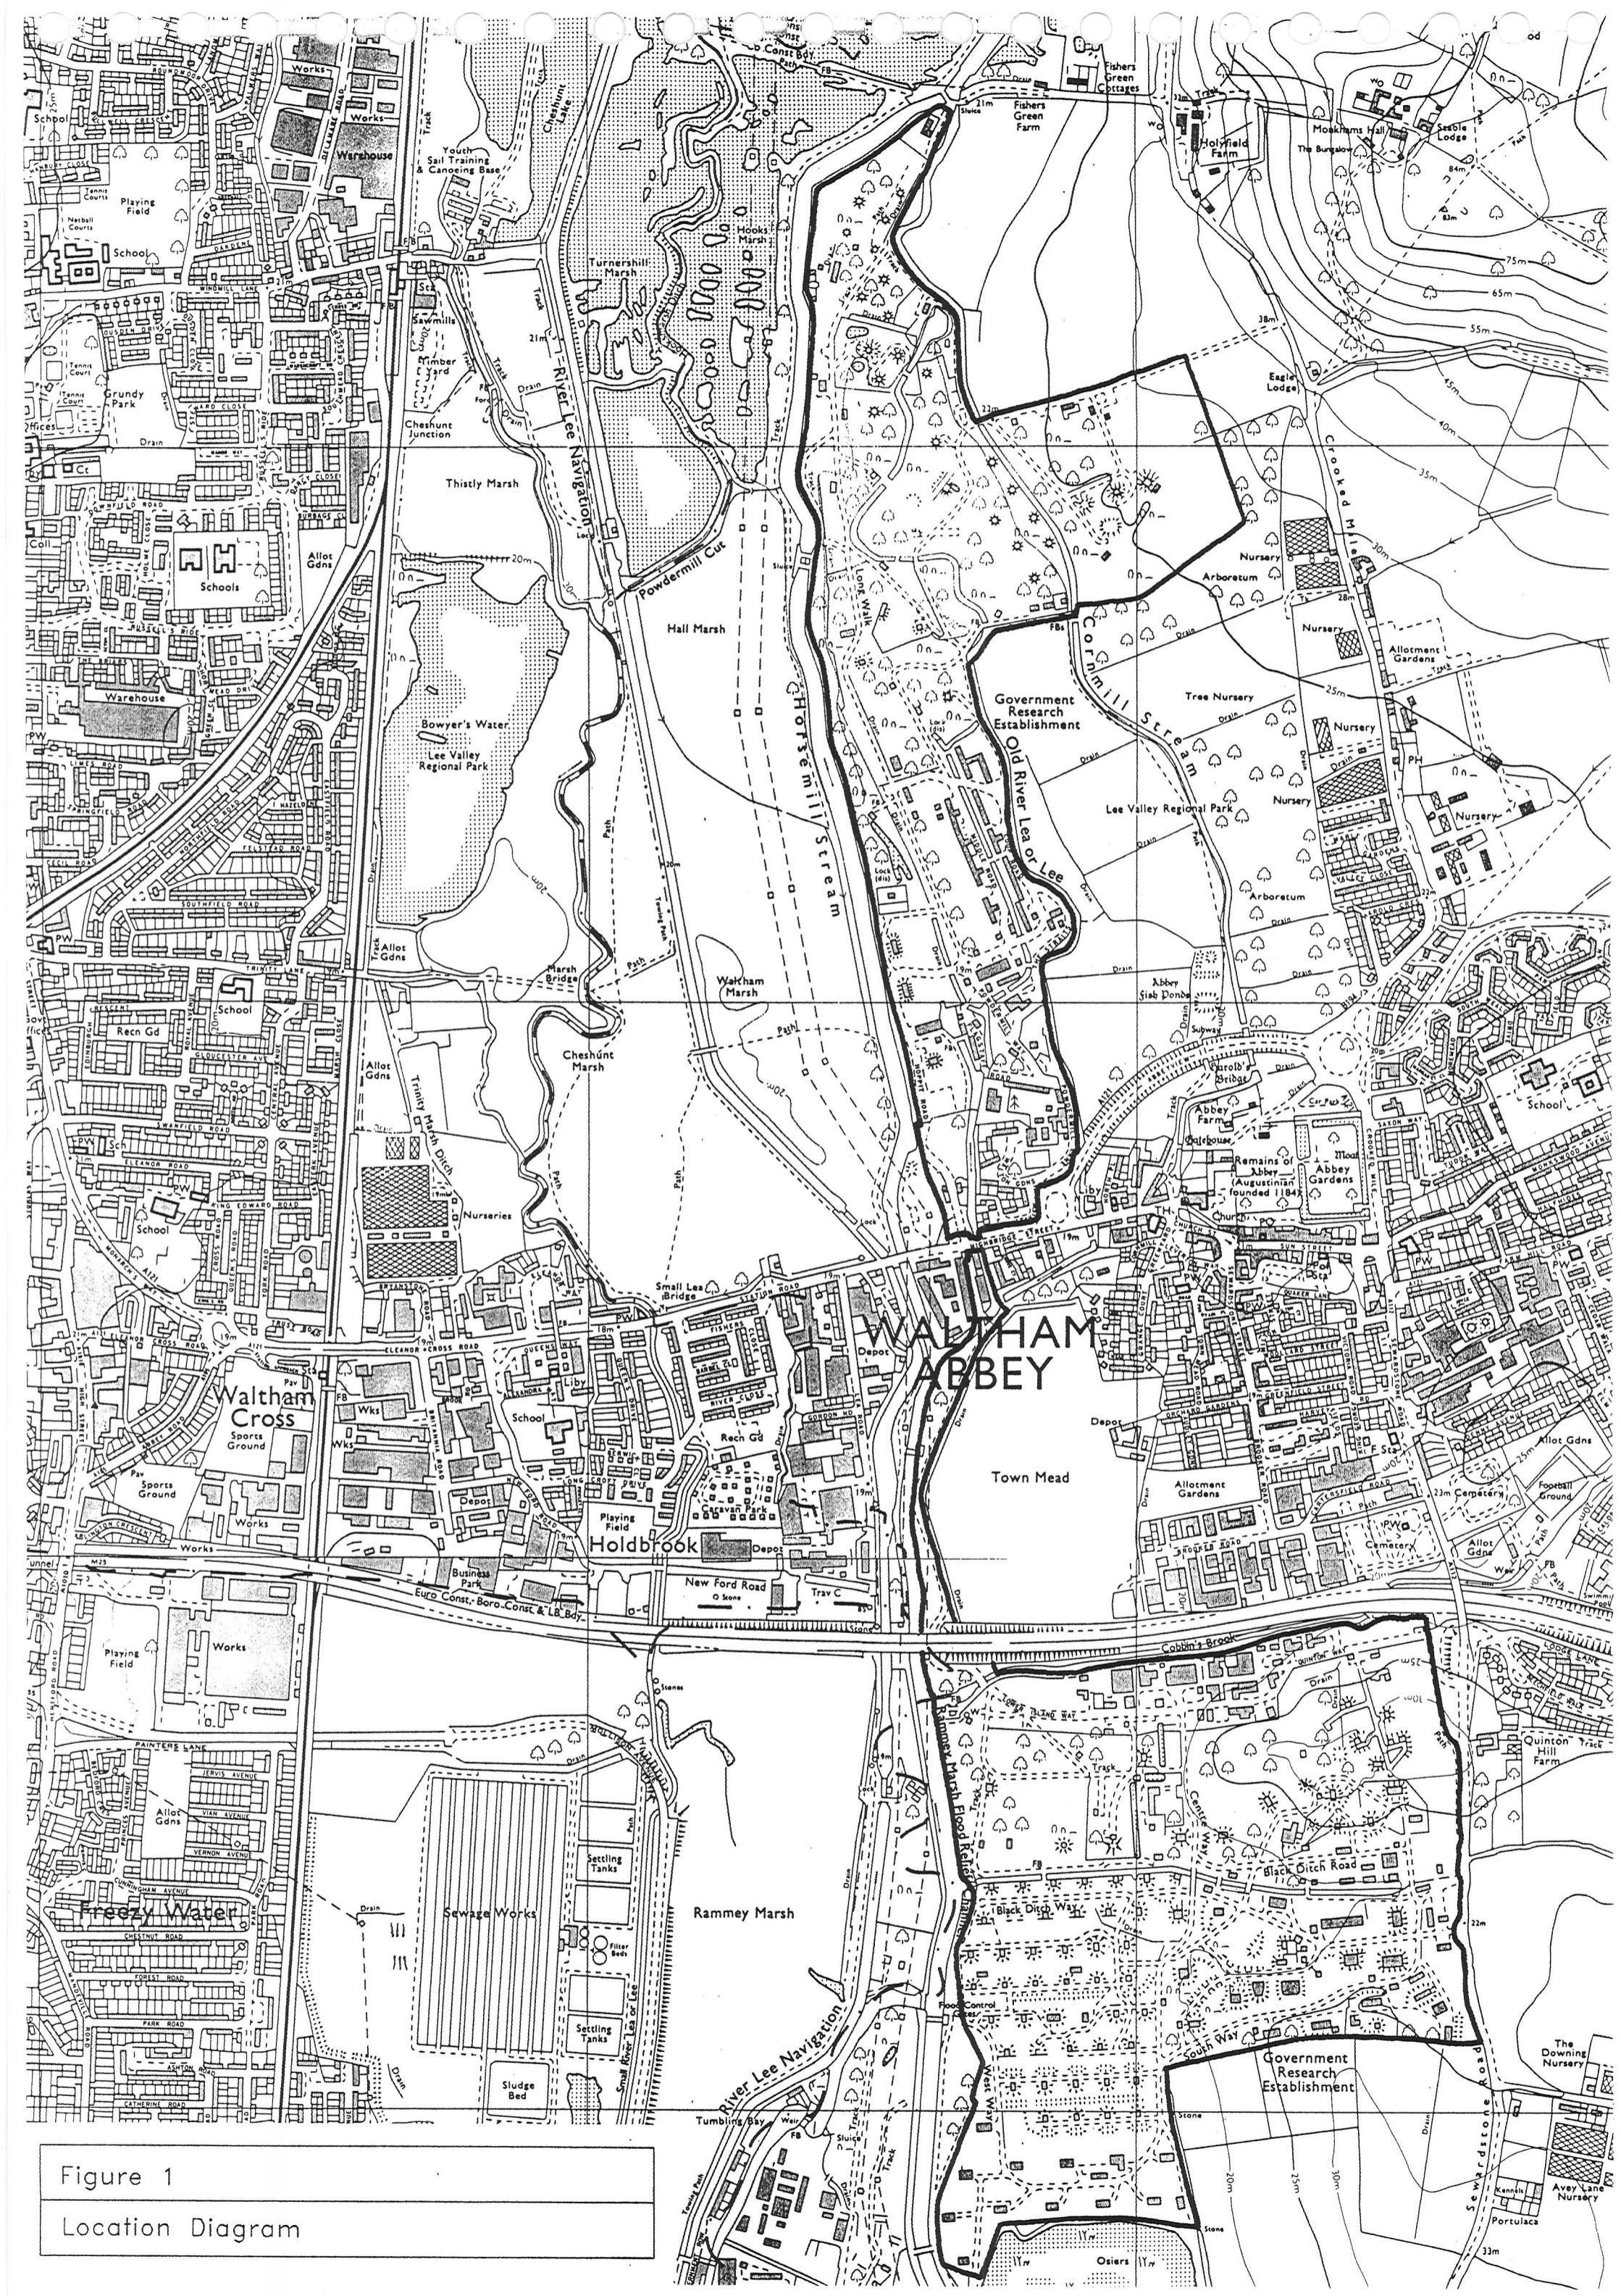


Figure 1

Location Diagram

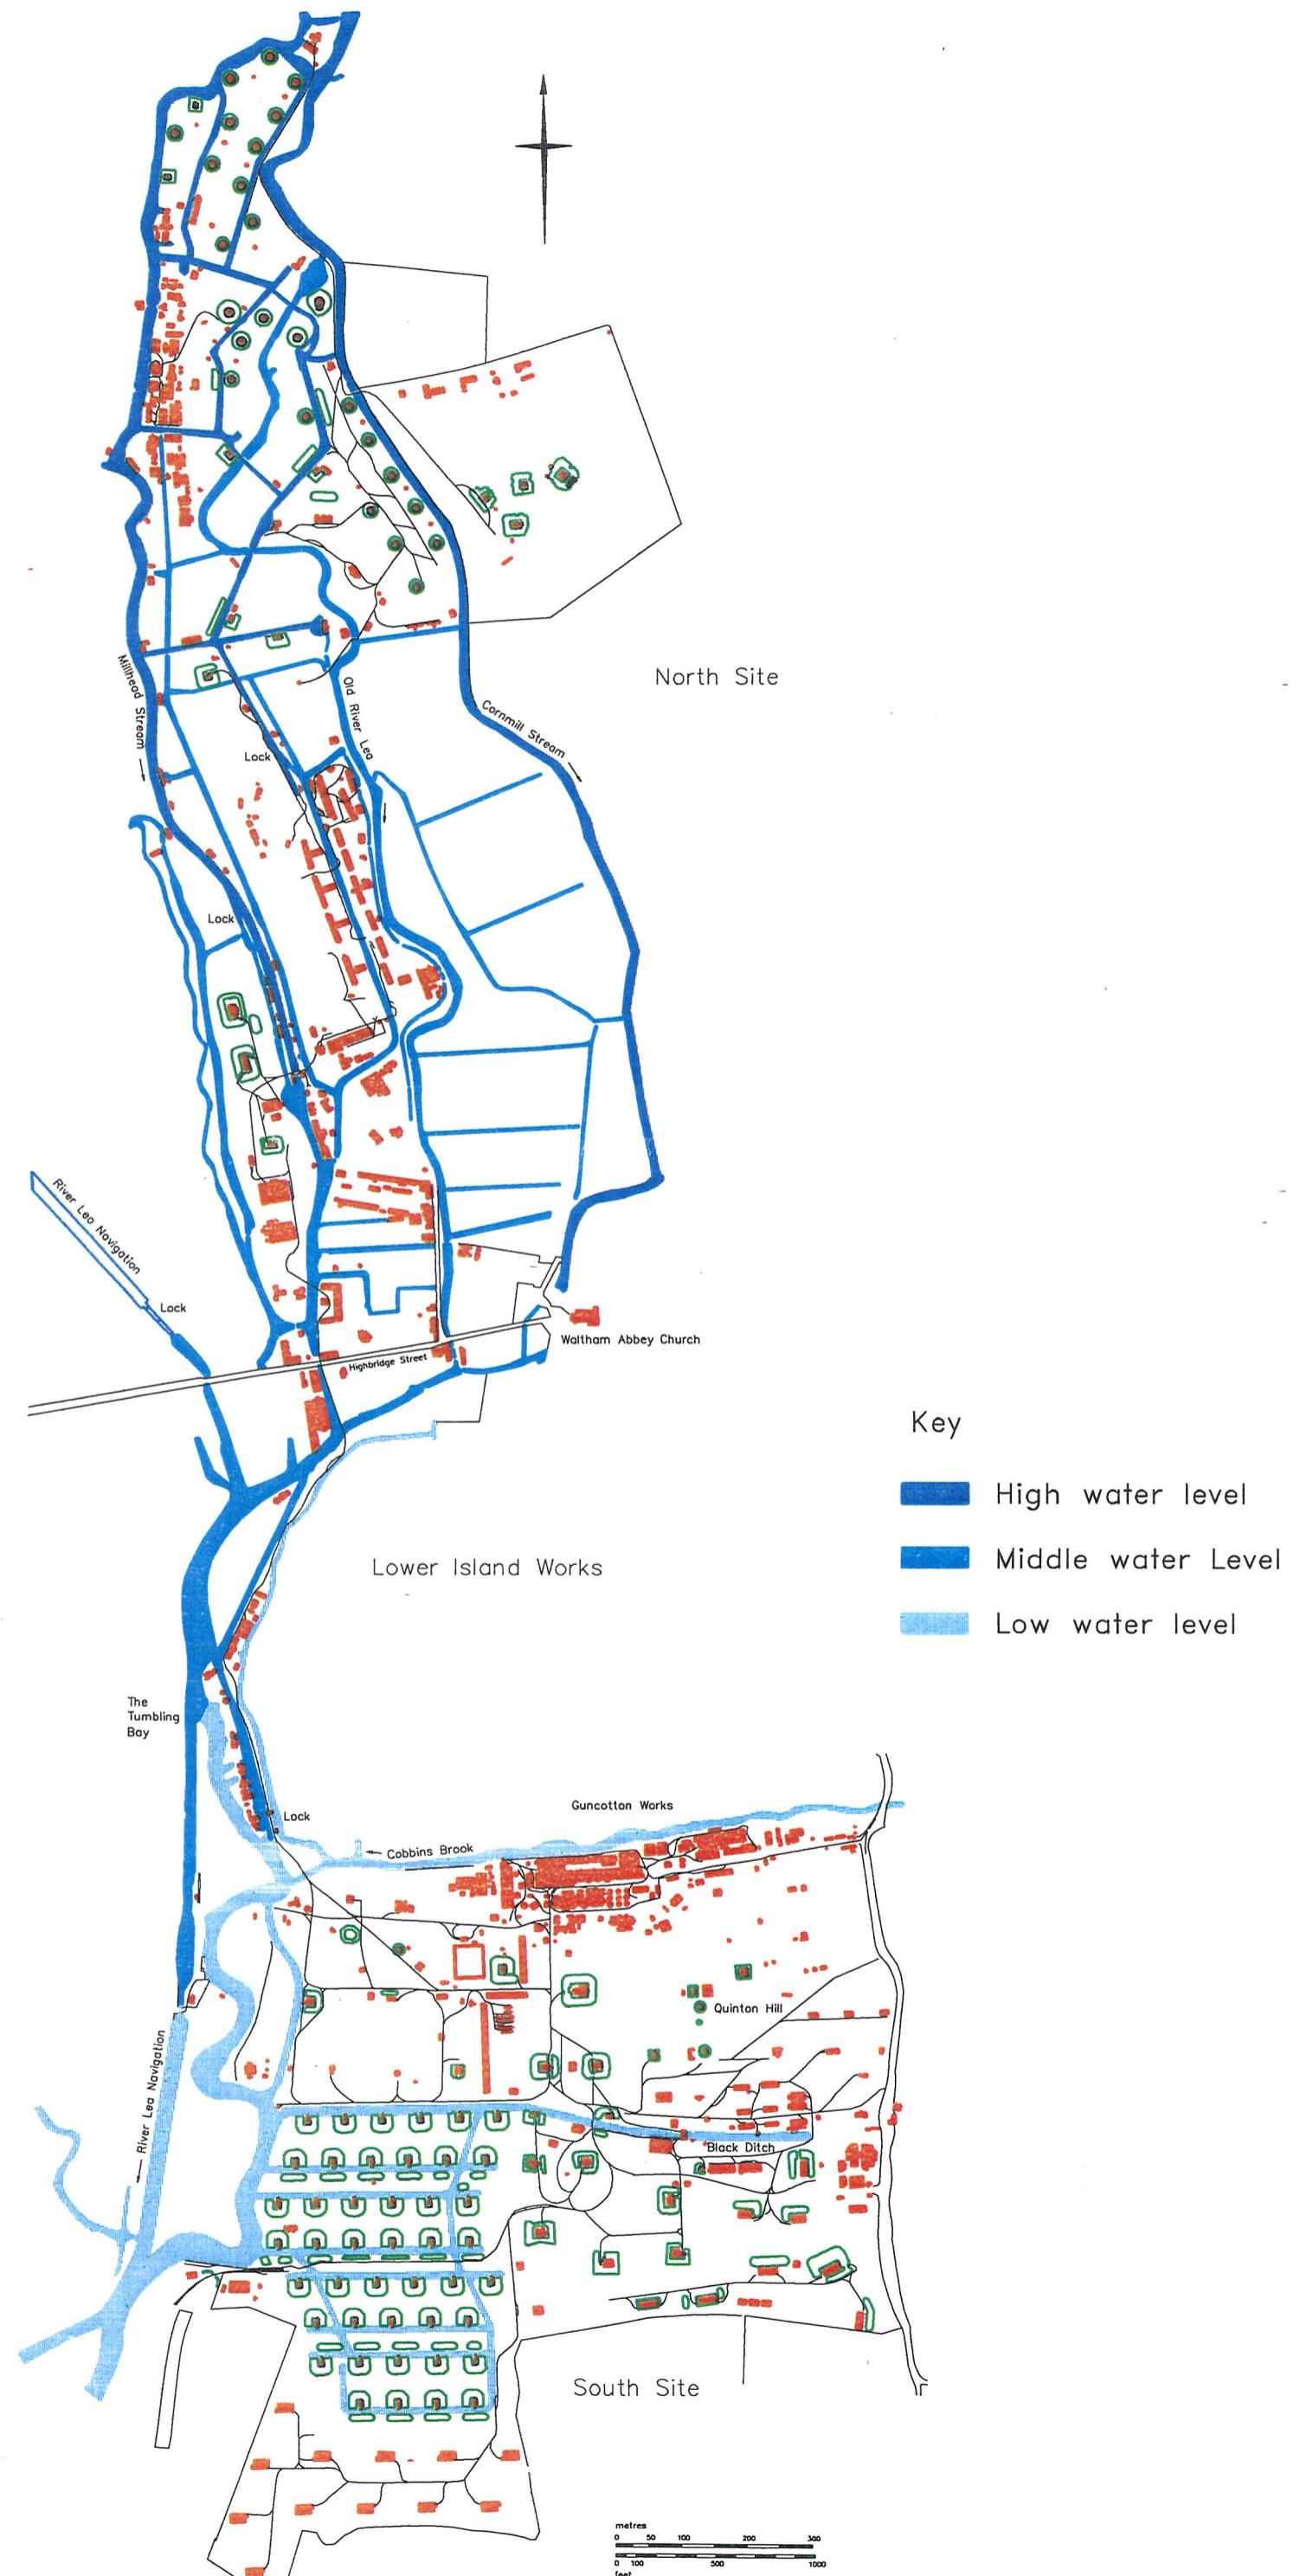


Figure 2

Waltham Abbey RGPF

overall site

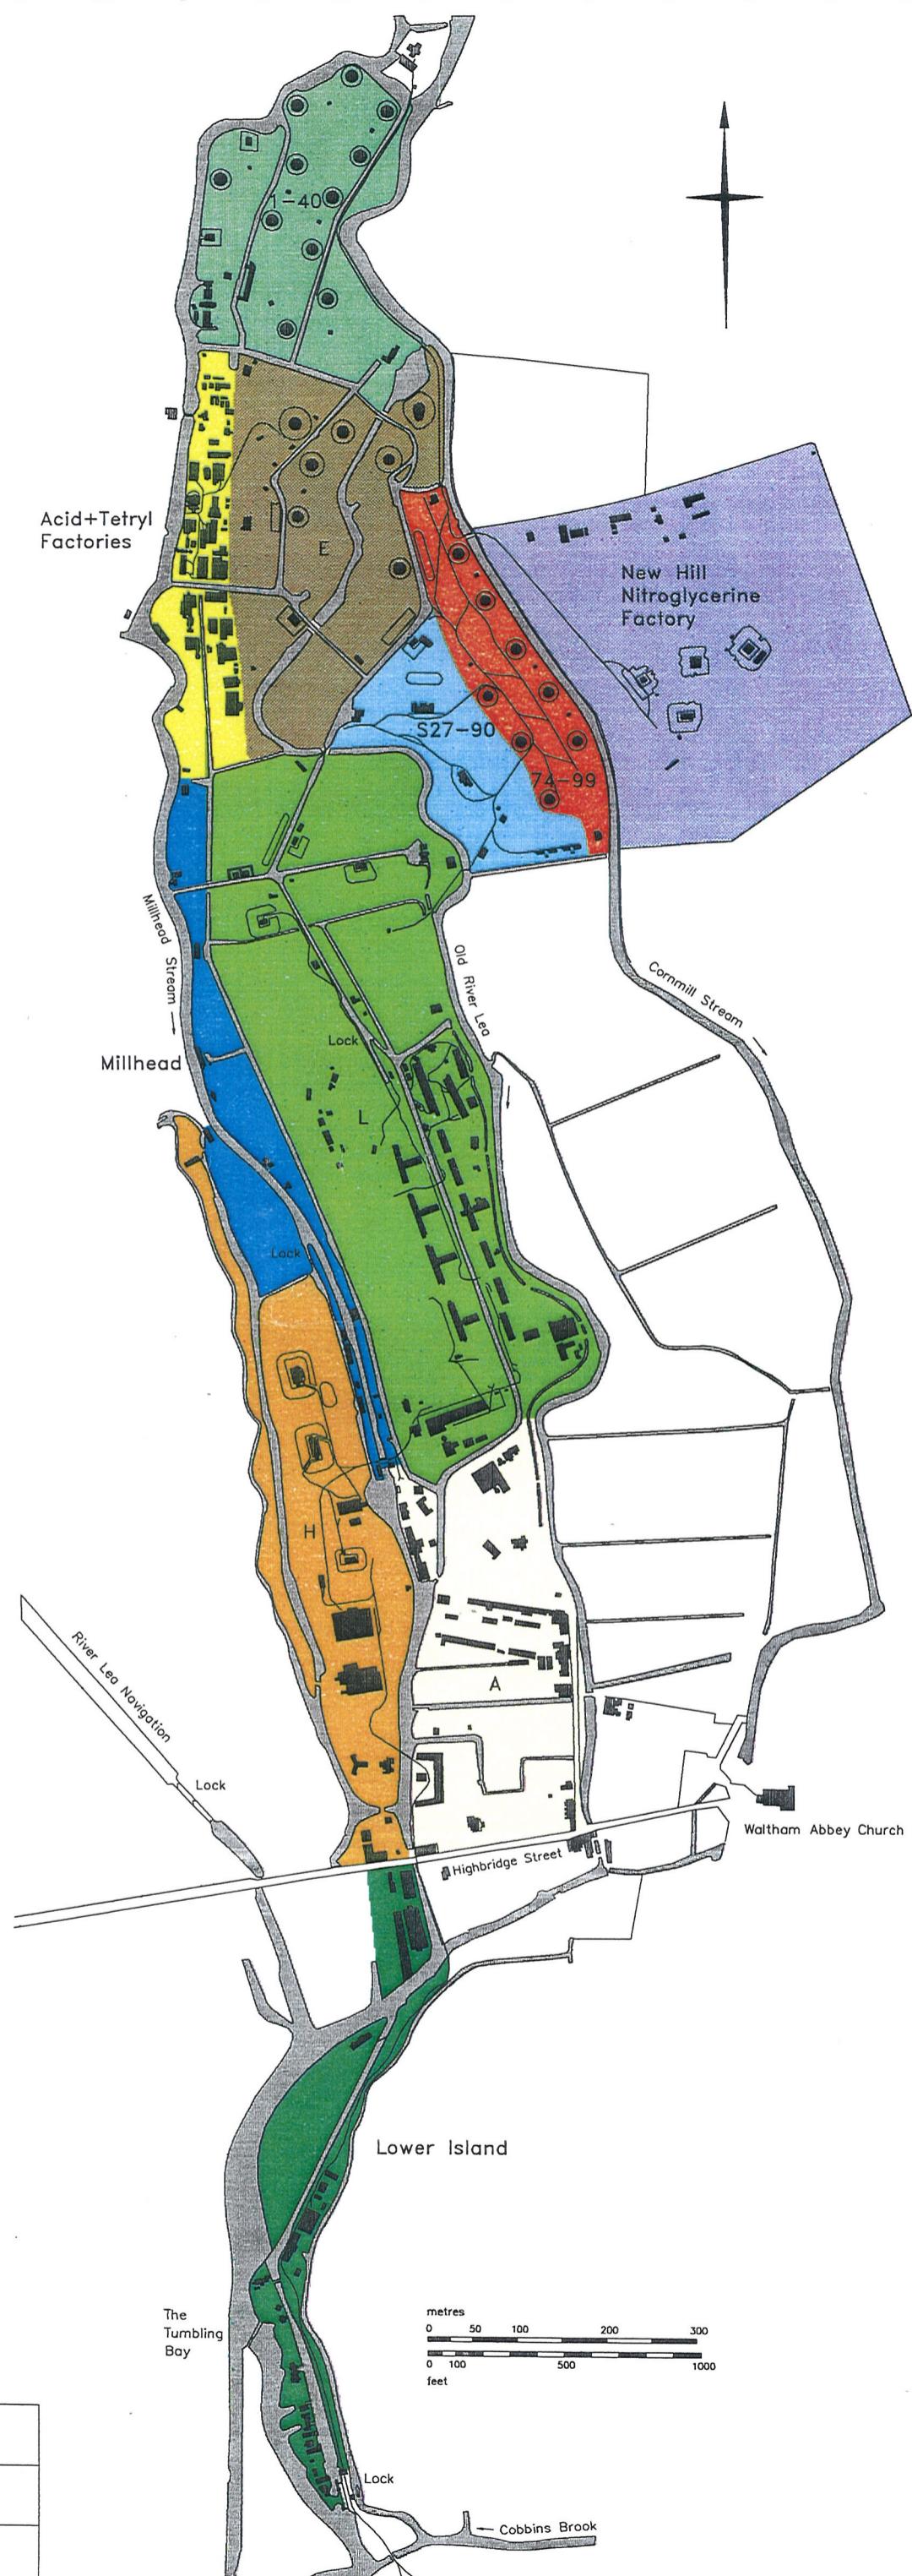


Figure 3

Waltham Abbey RGPF

division into site areas

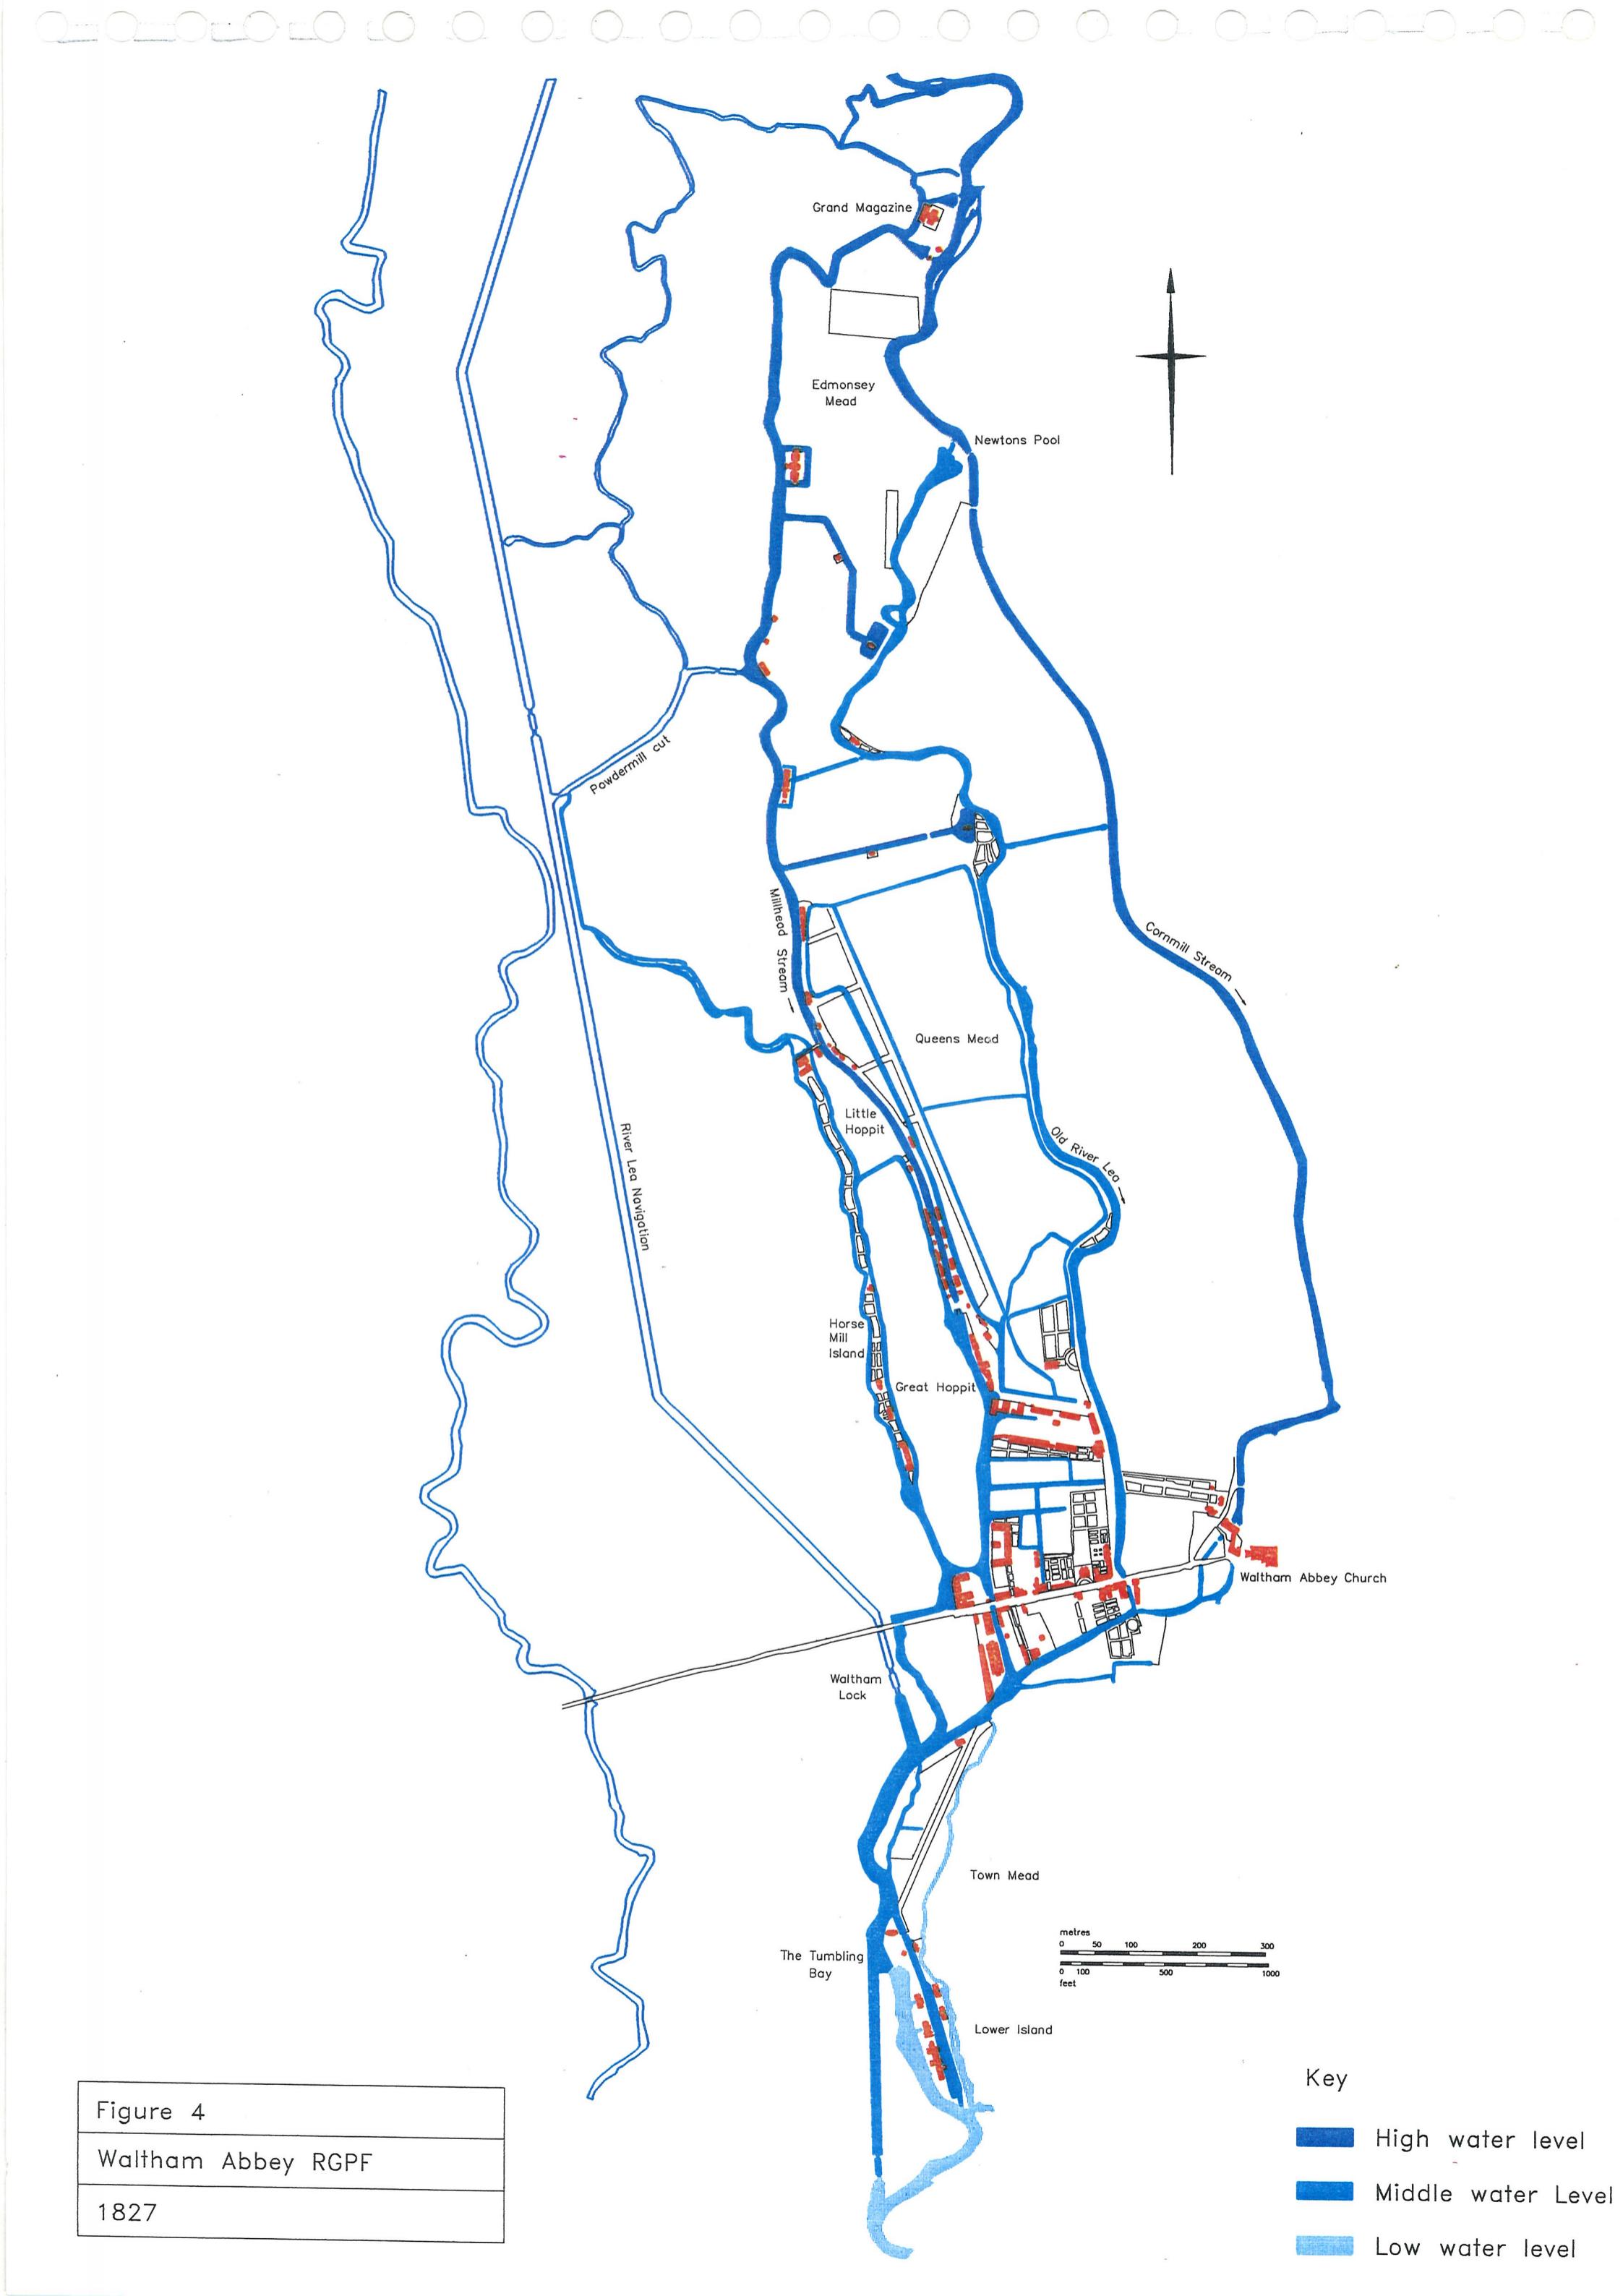






Figure 5

Waltham Abbey RGPF

North Site and Lower Island c1945

Key

- High water level
- Middle water Level
- Low water level

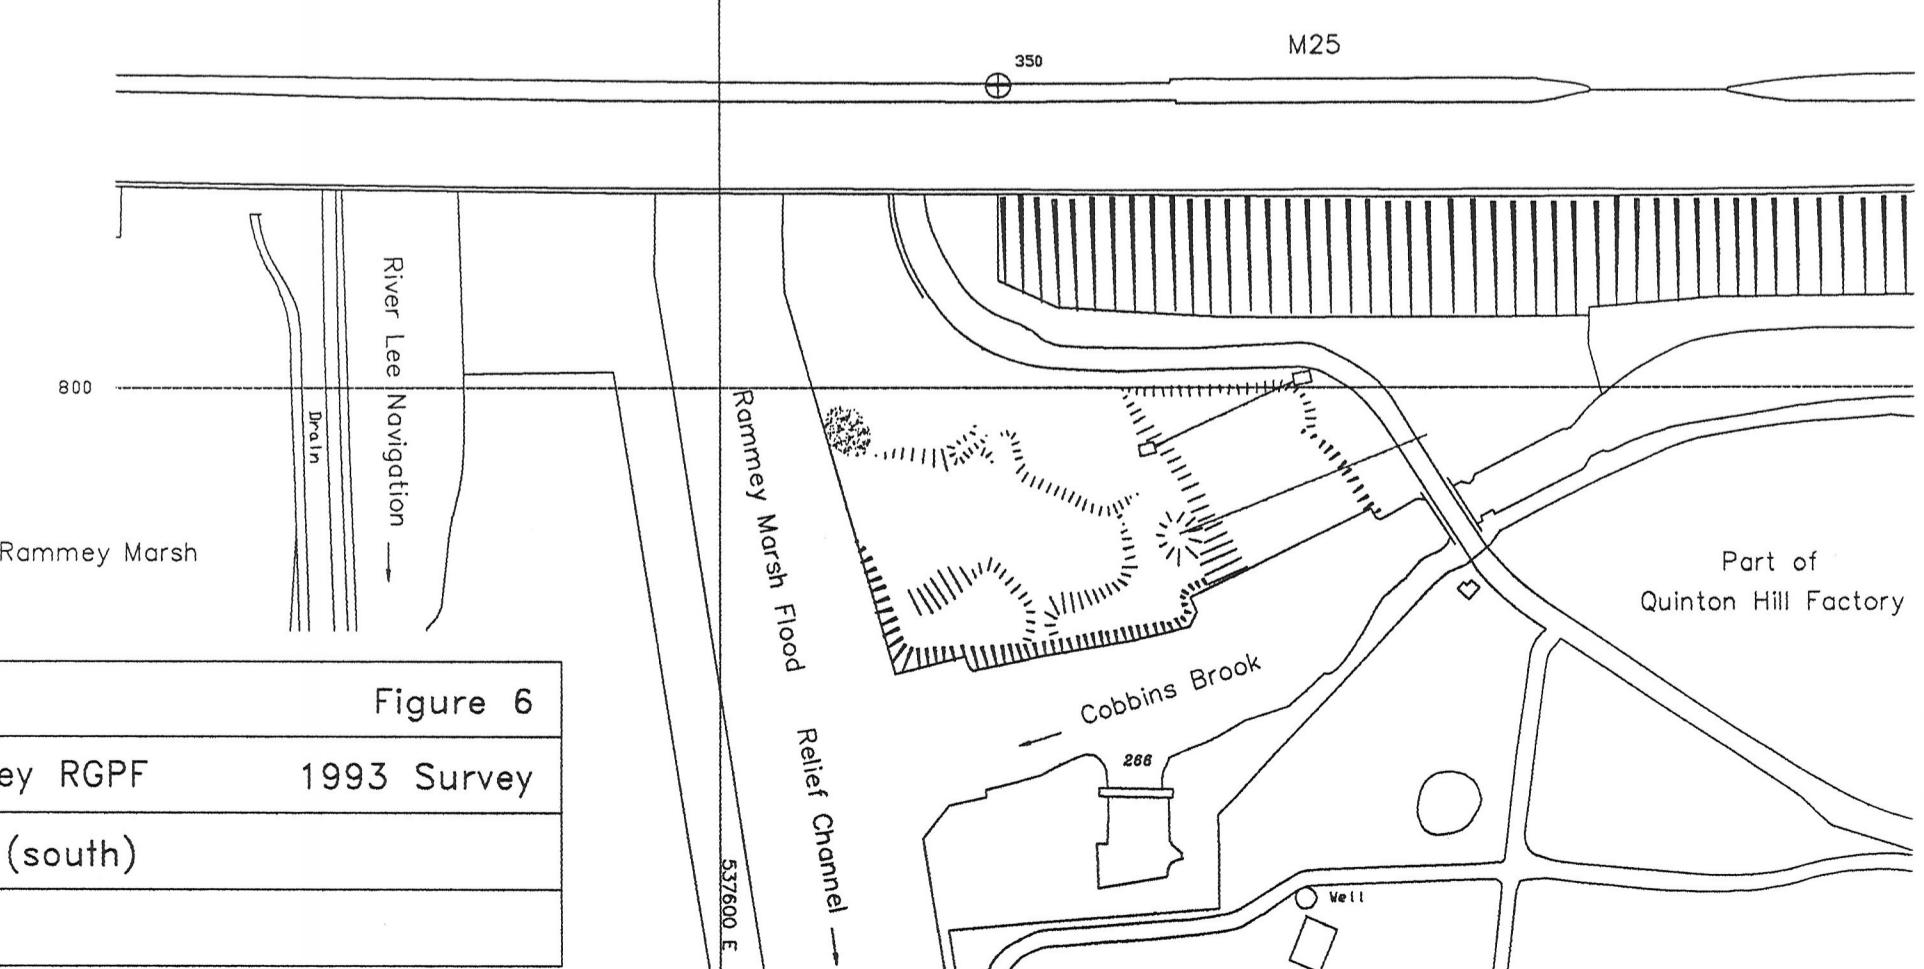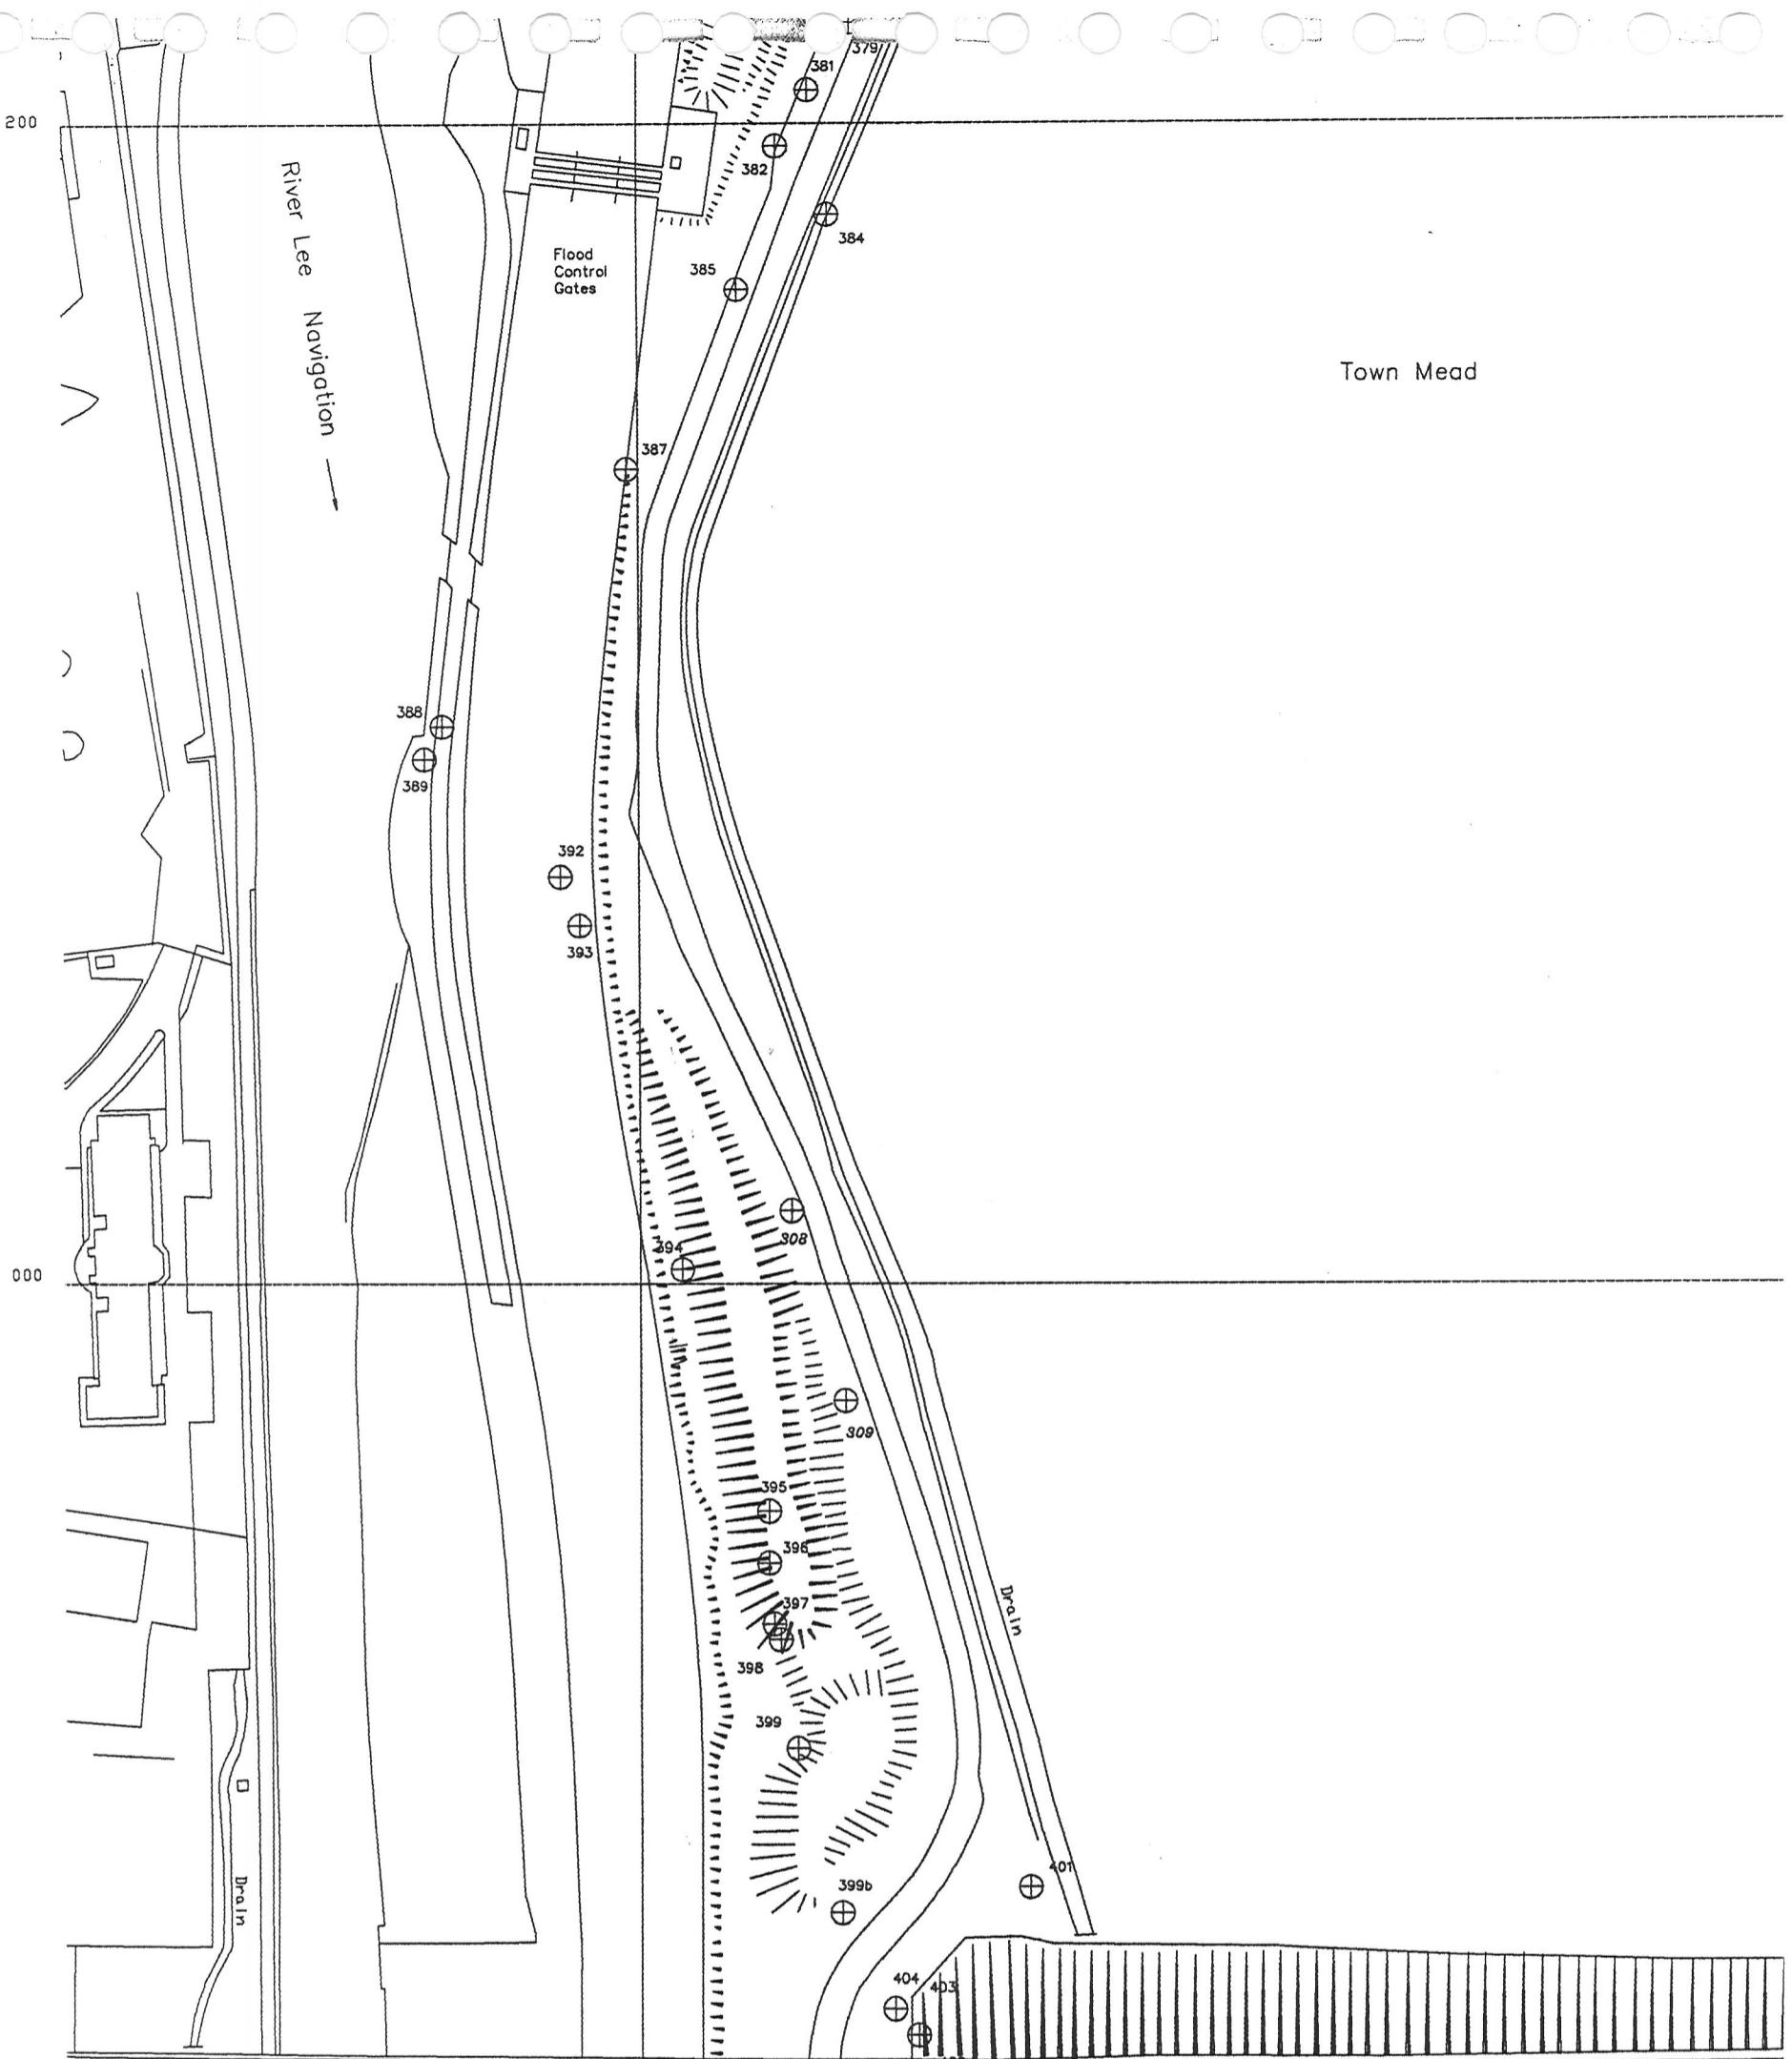

RCHME


Waltham Abbey RGPF

Figure 6

1993 Survey

Lower Island (south)

Scale 1:1250

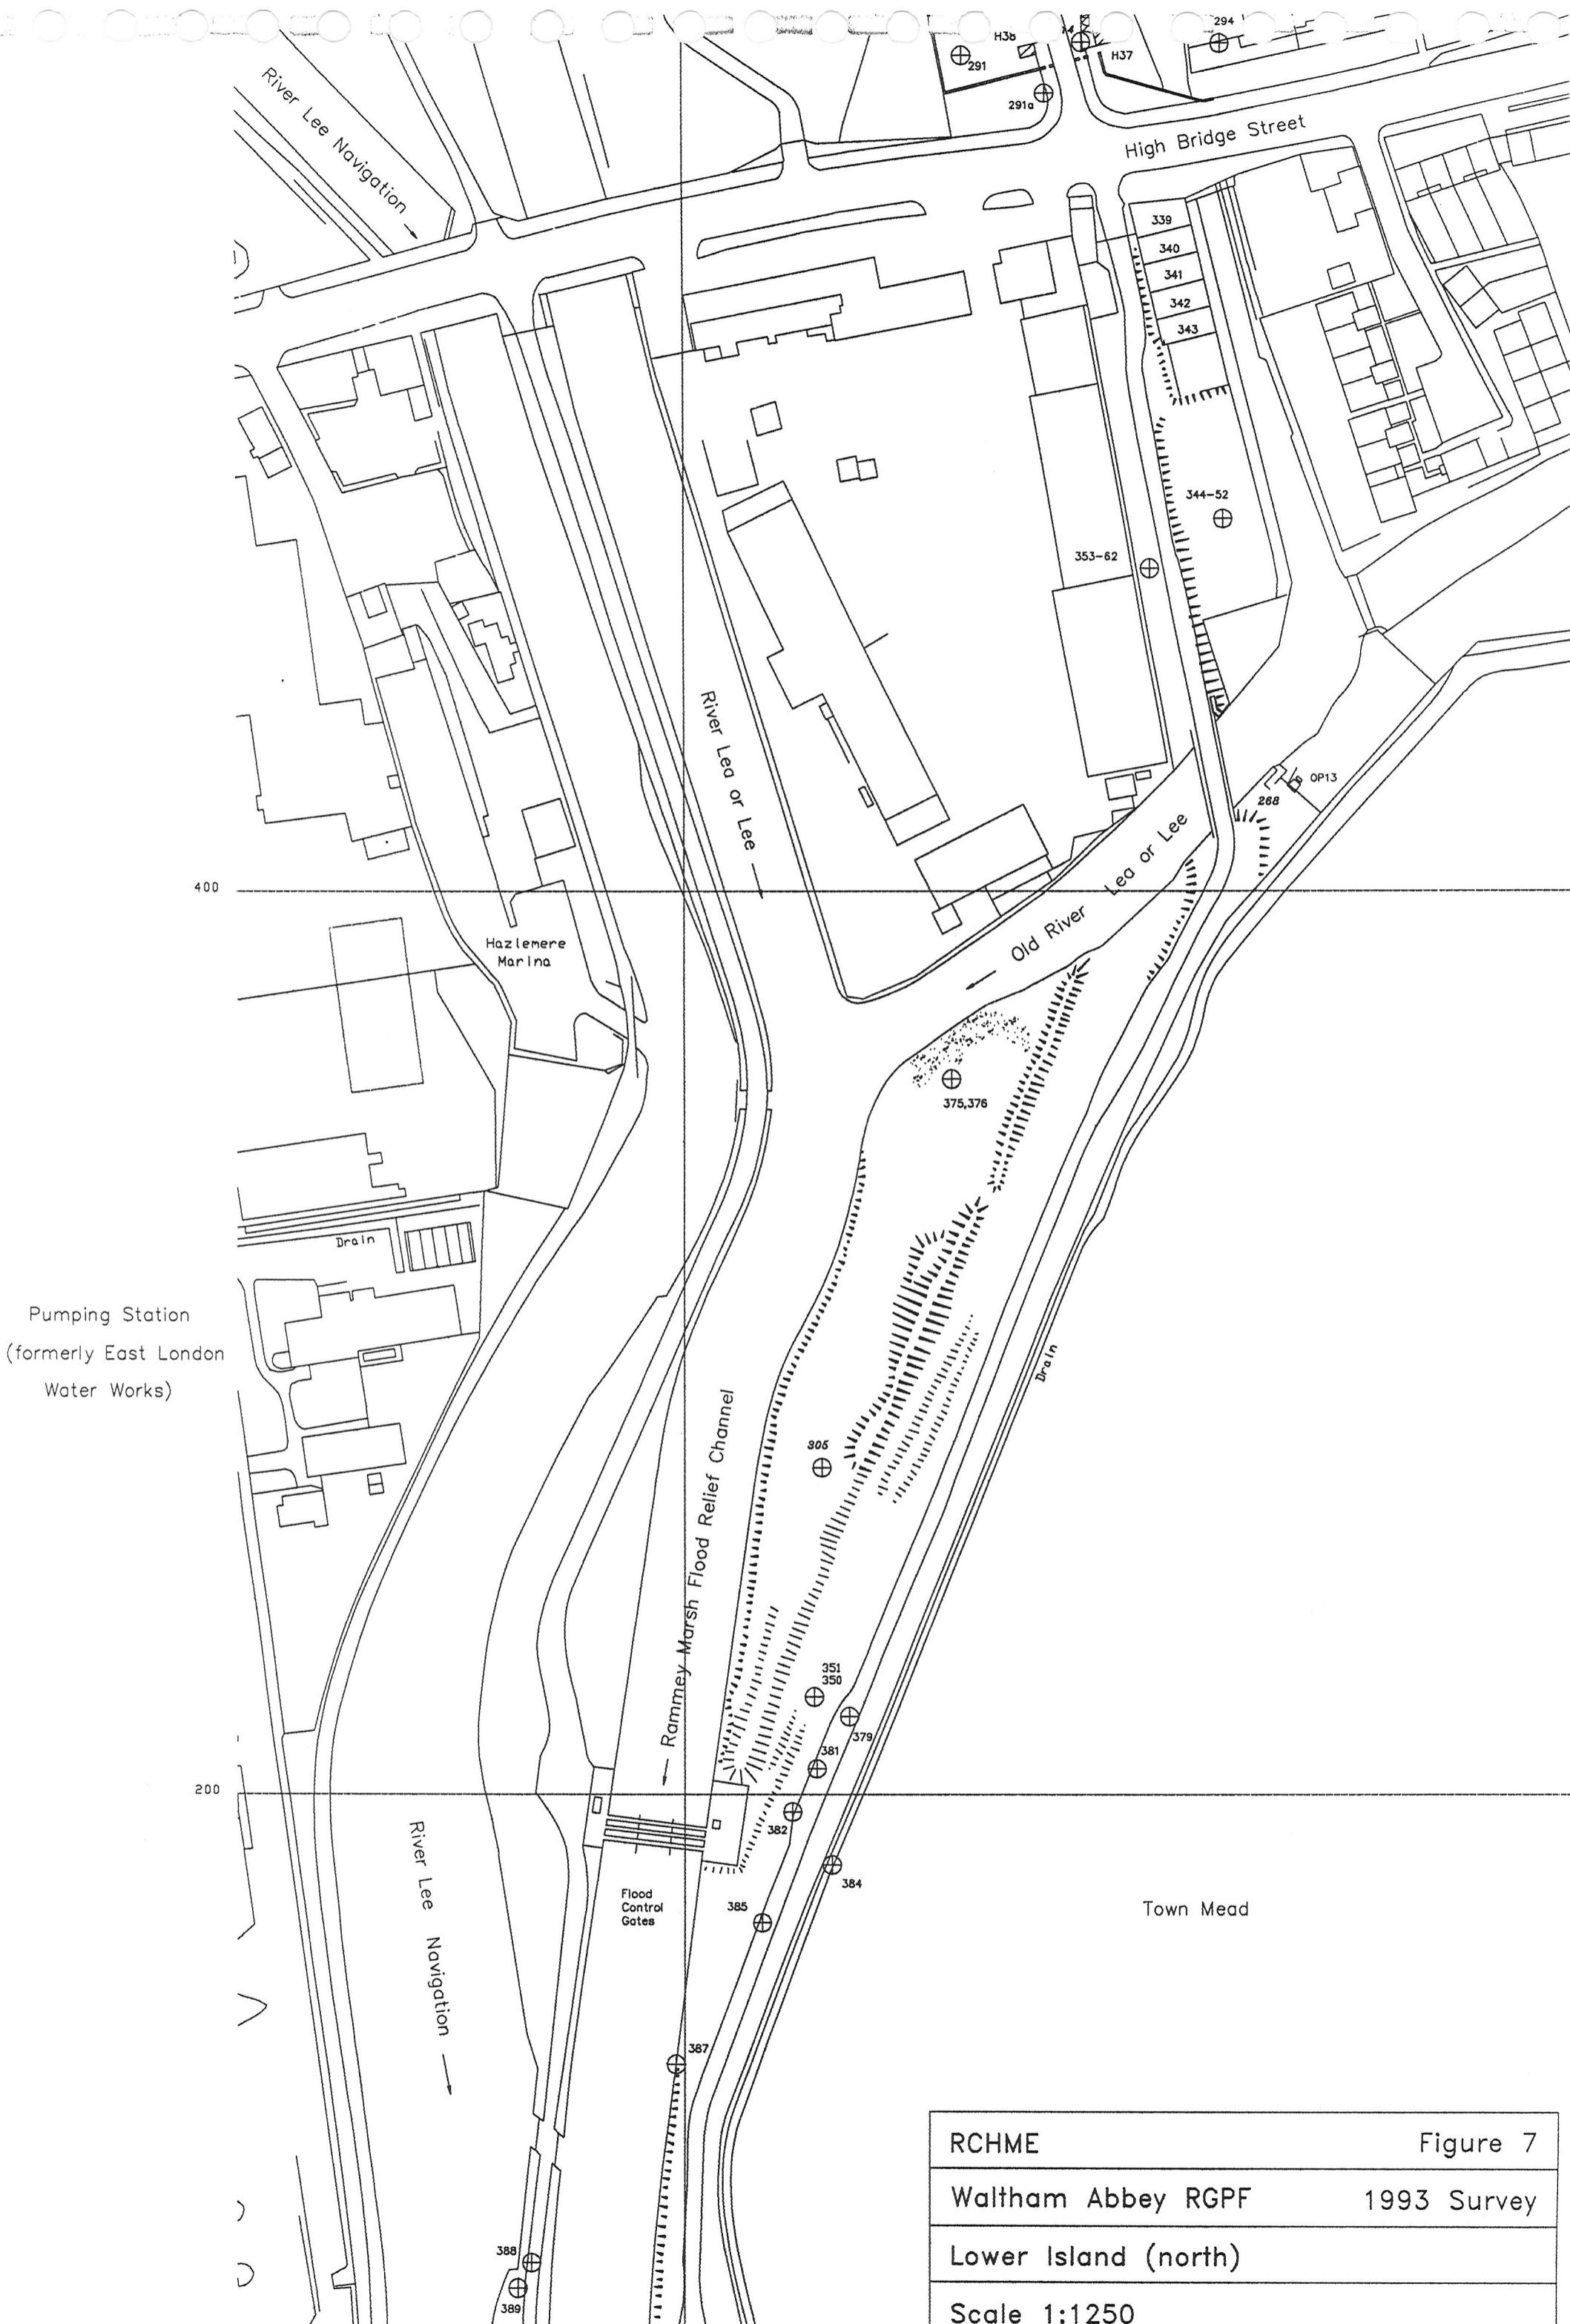



Scale 1:1250


Area A and Area H (south)

Waltham Abbey RGFF 1993 Survey

RCHME Figure 8

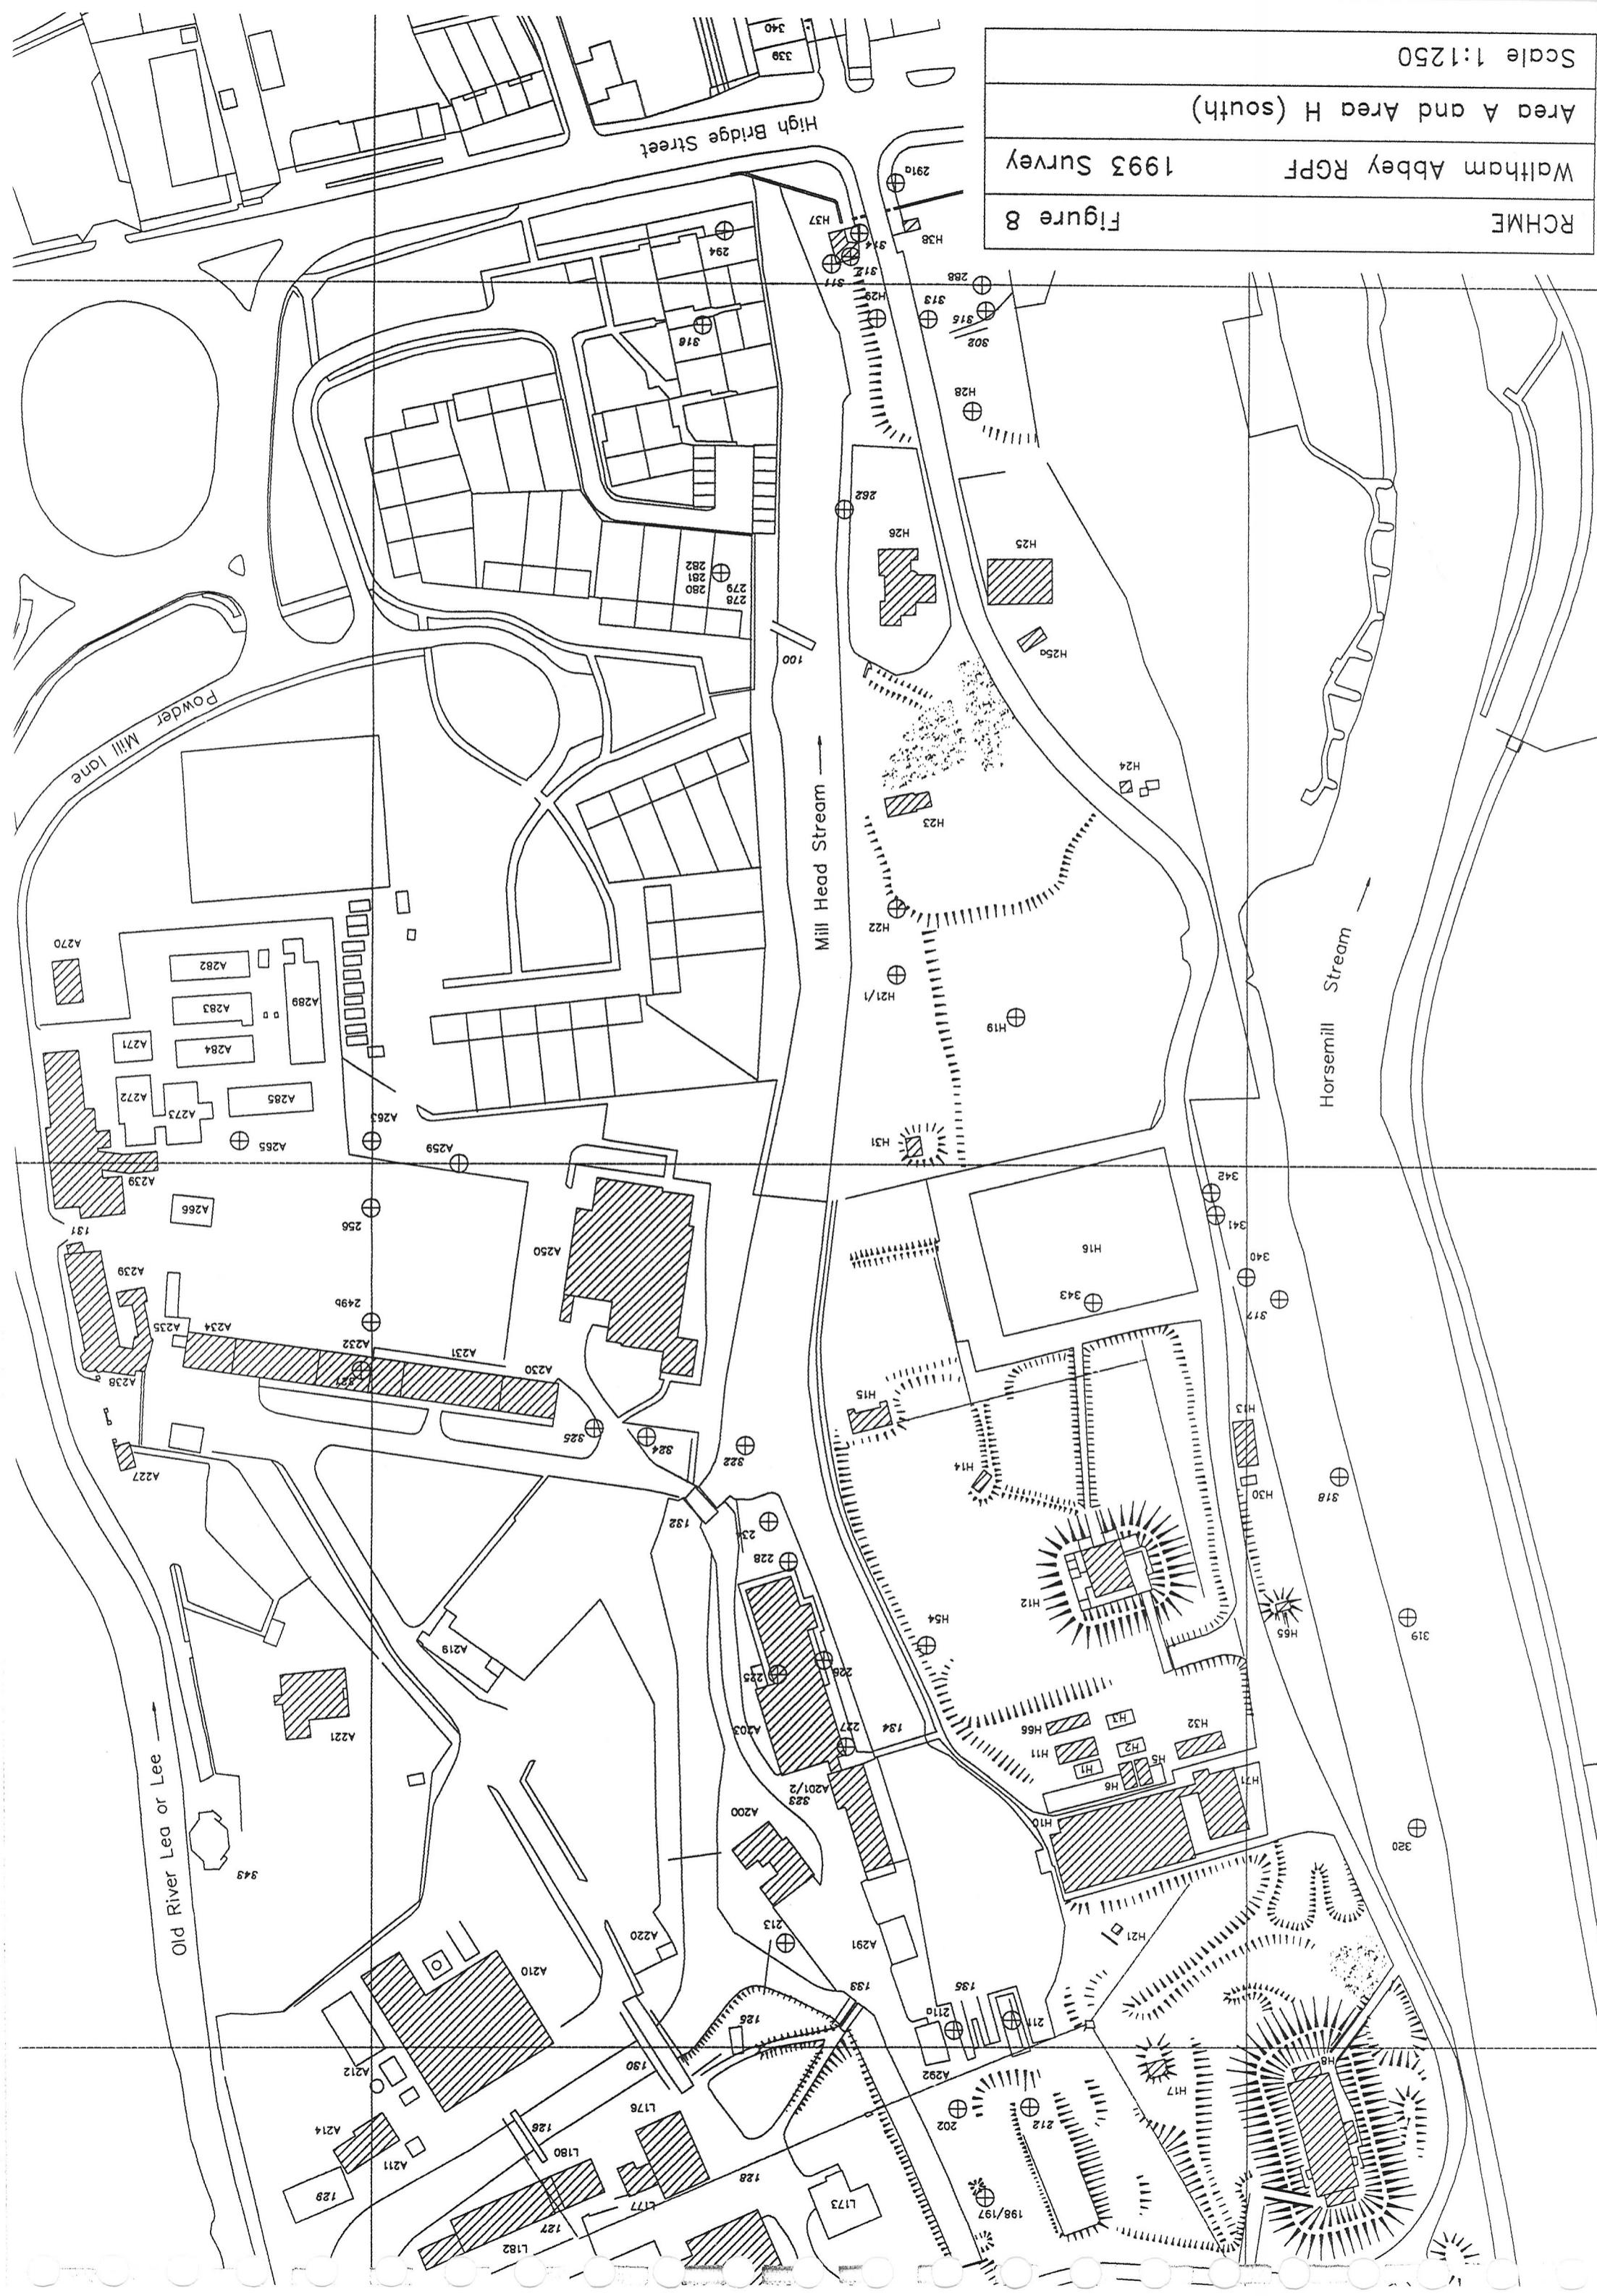

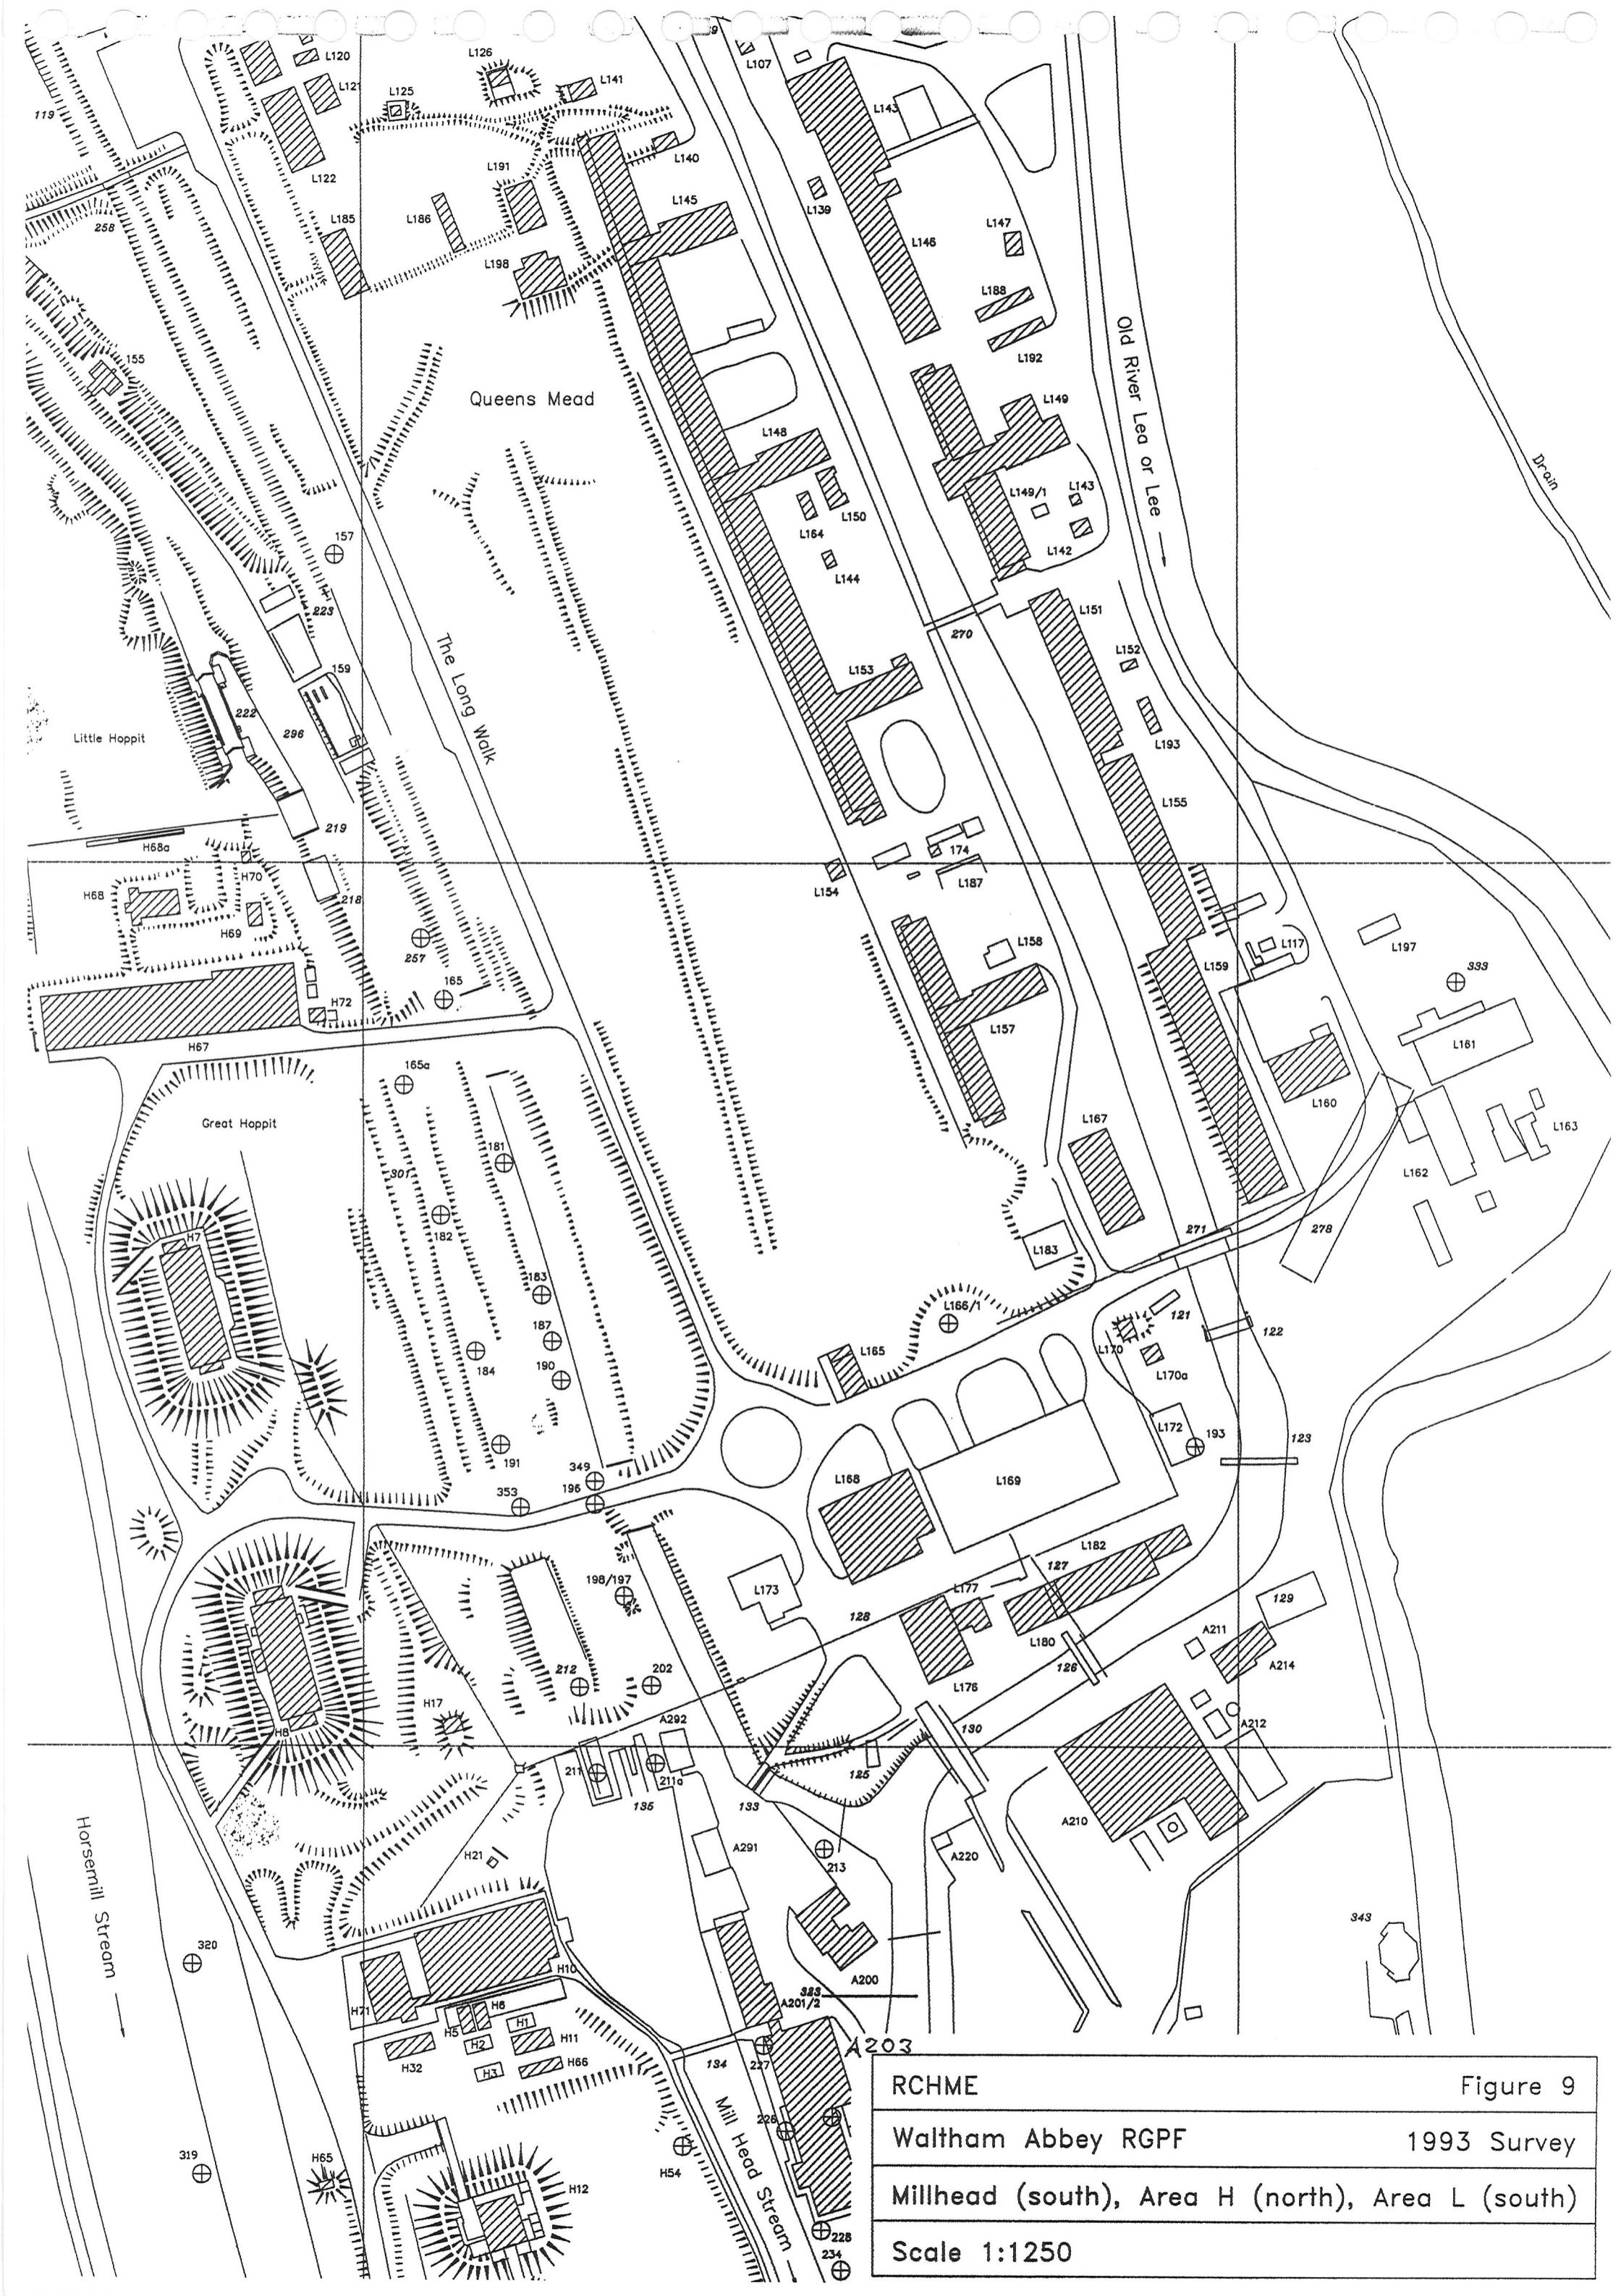

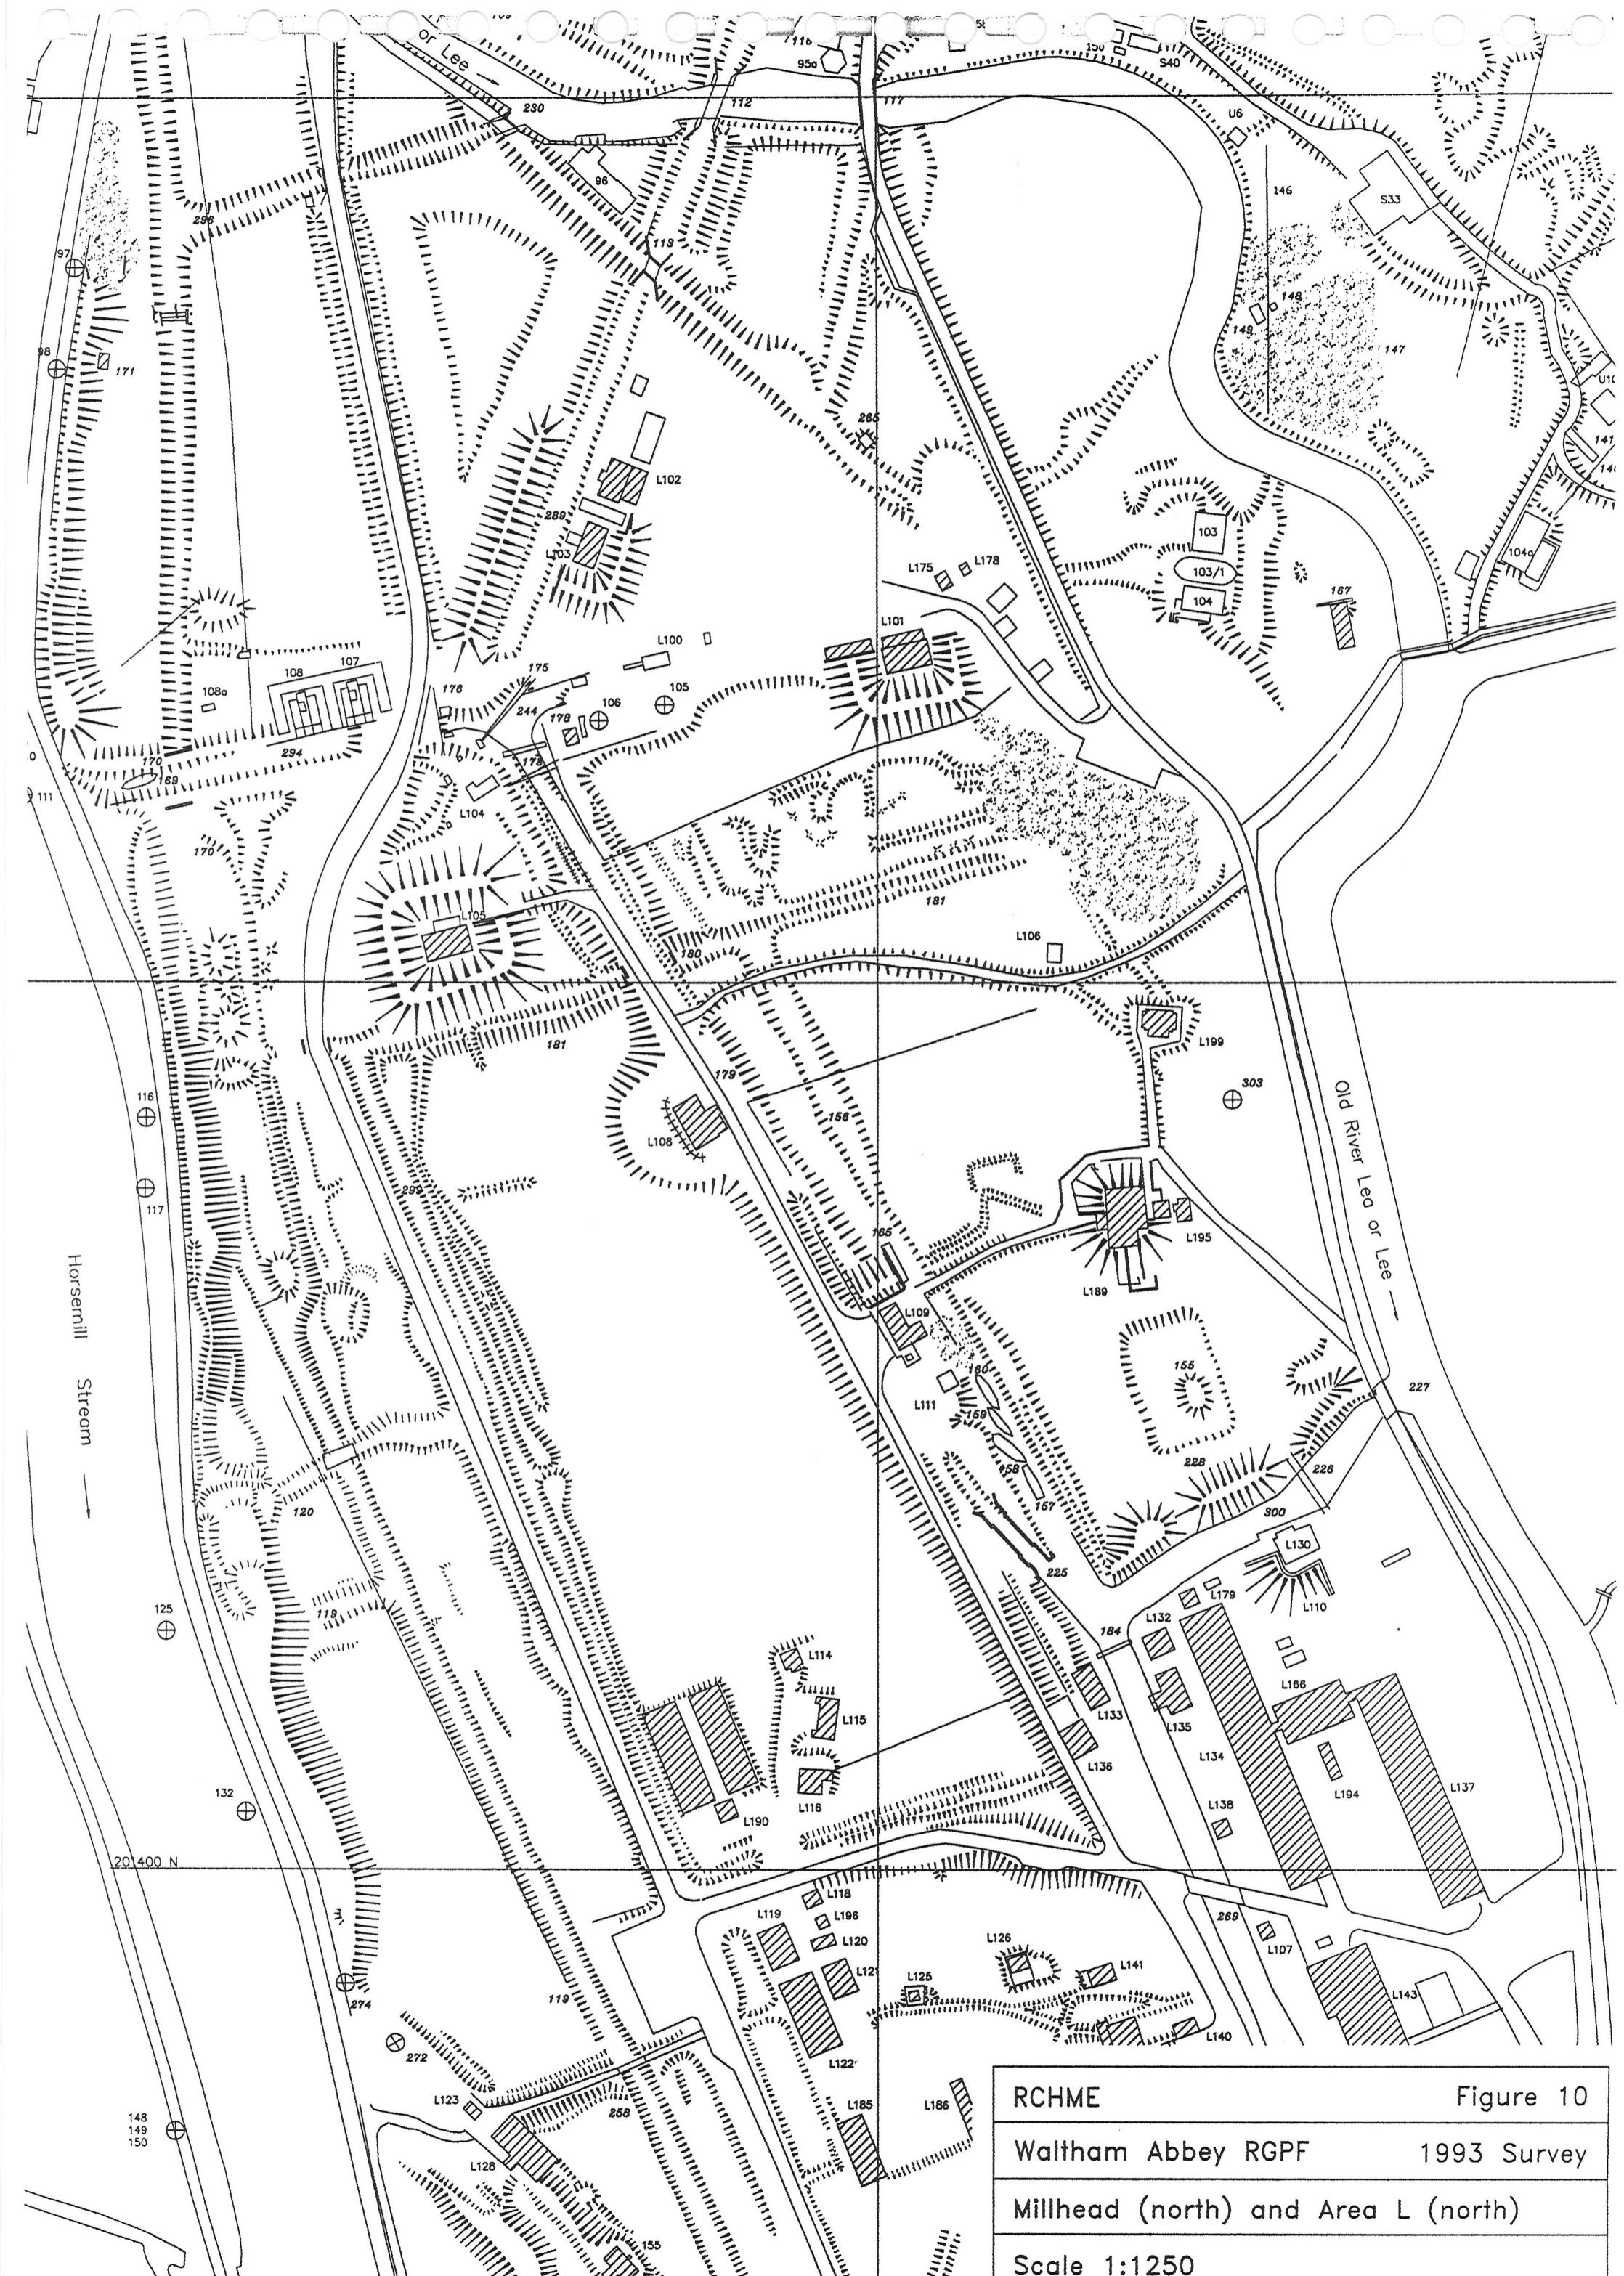

RCHME


Figure 10

Waltham Abbey RGPF

1993 Survey

Millhead (north) and Area L (north)

Scale 1:1250

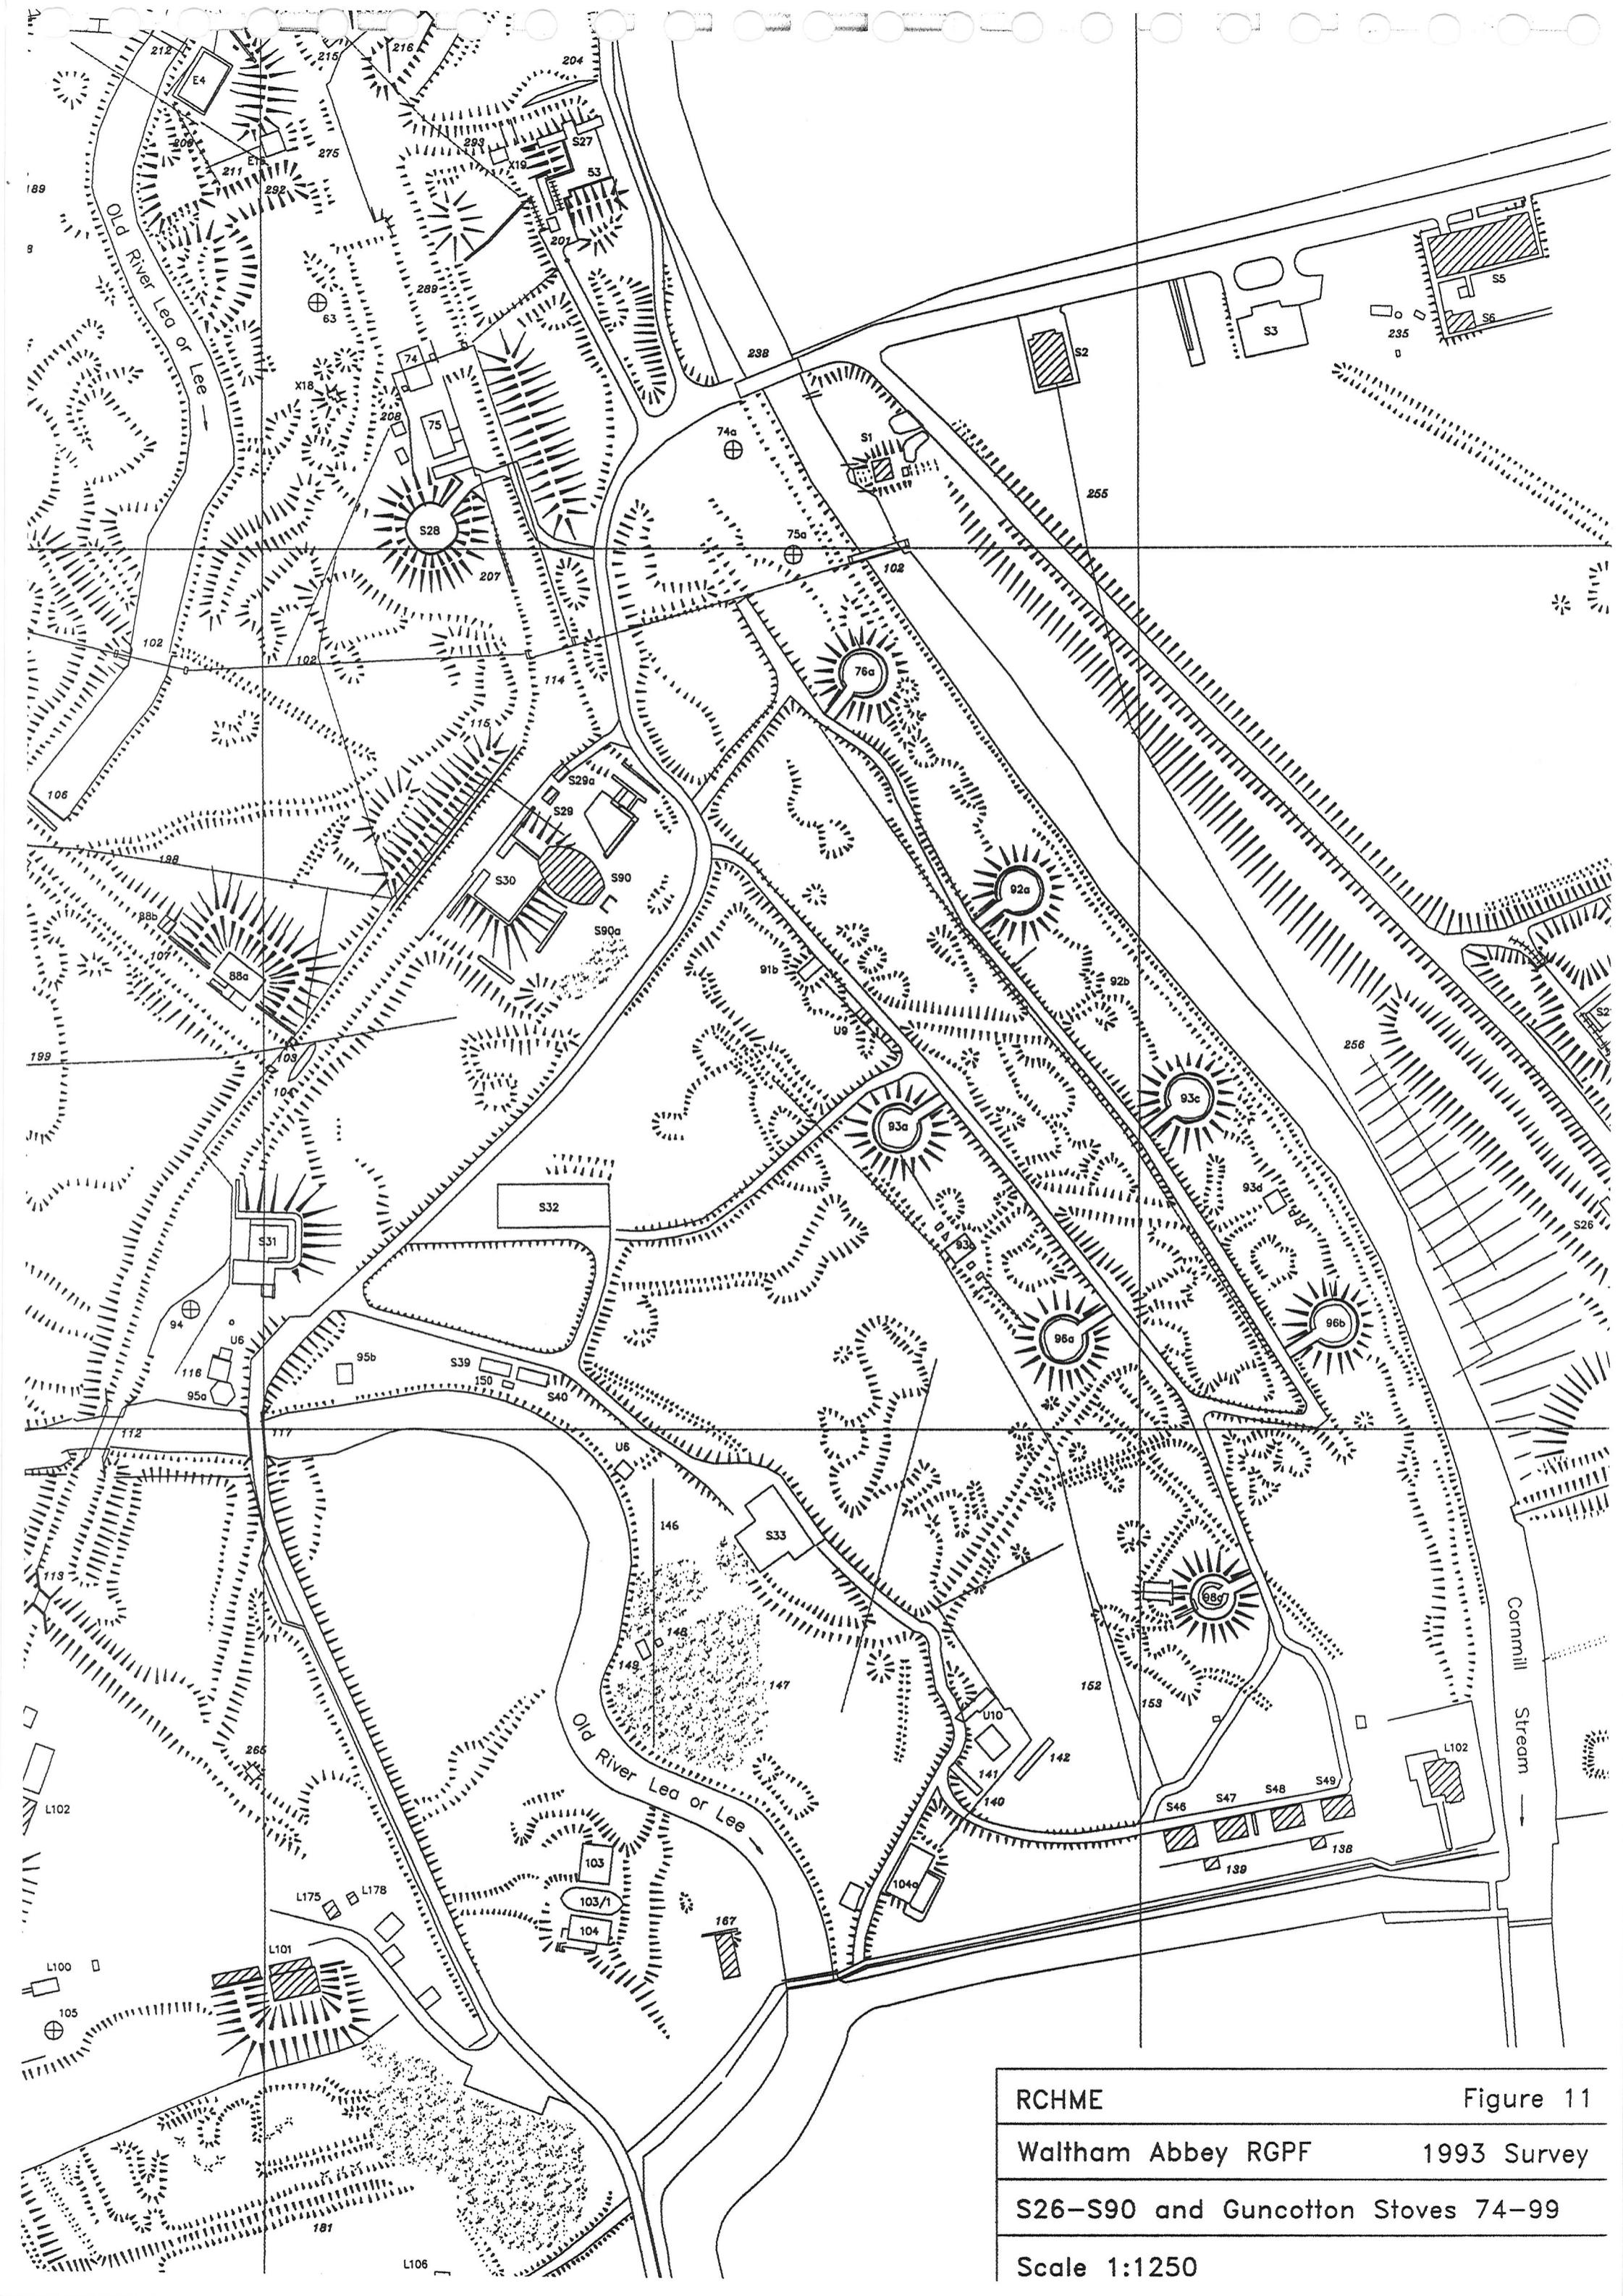

RCHME

Figure 11


Waltham Abbey RGPF

1993 Survey

S26-S90 and Guncotton Stoves 74-99

Scale 1:1250



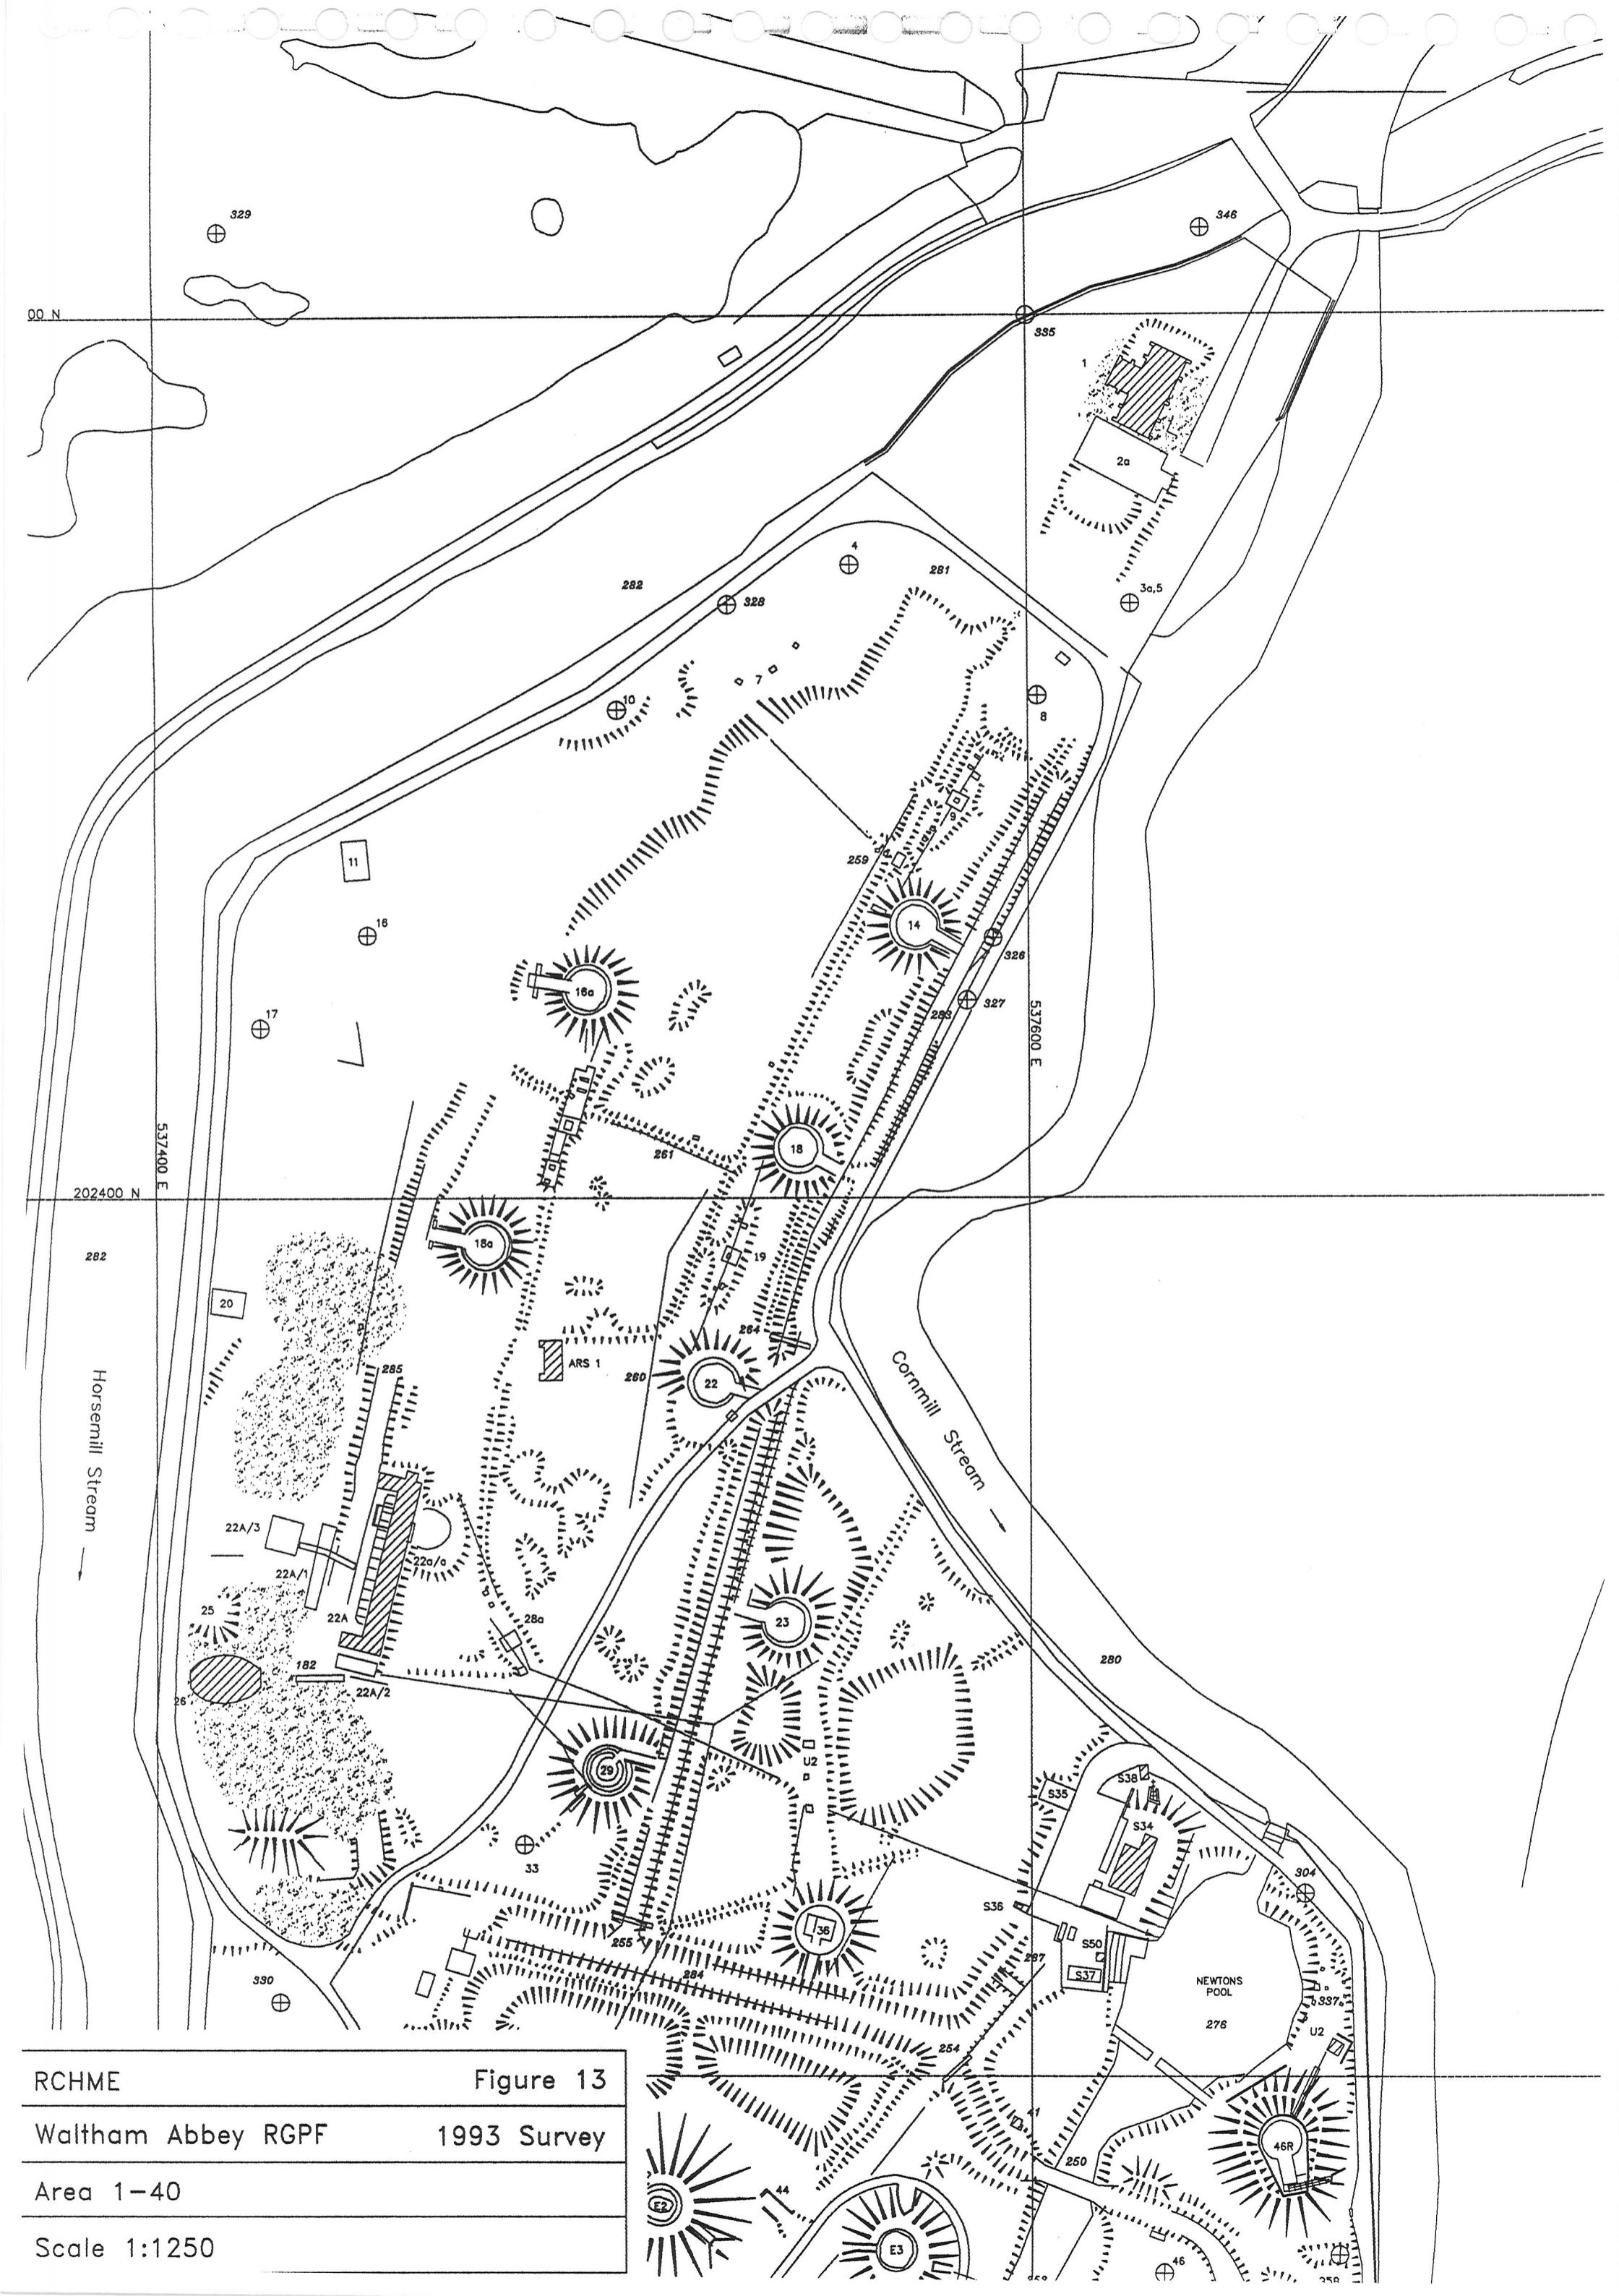

RCHME


Figure 13

Waltham Abbey RGPF

1993 Survey

Area 1-40

Scale 1:1250

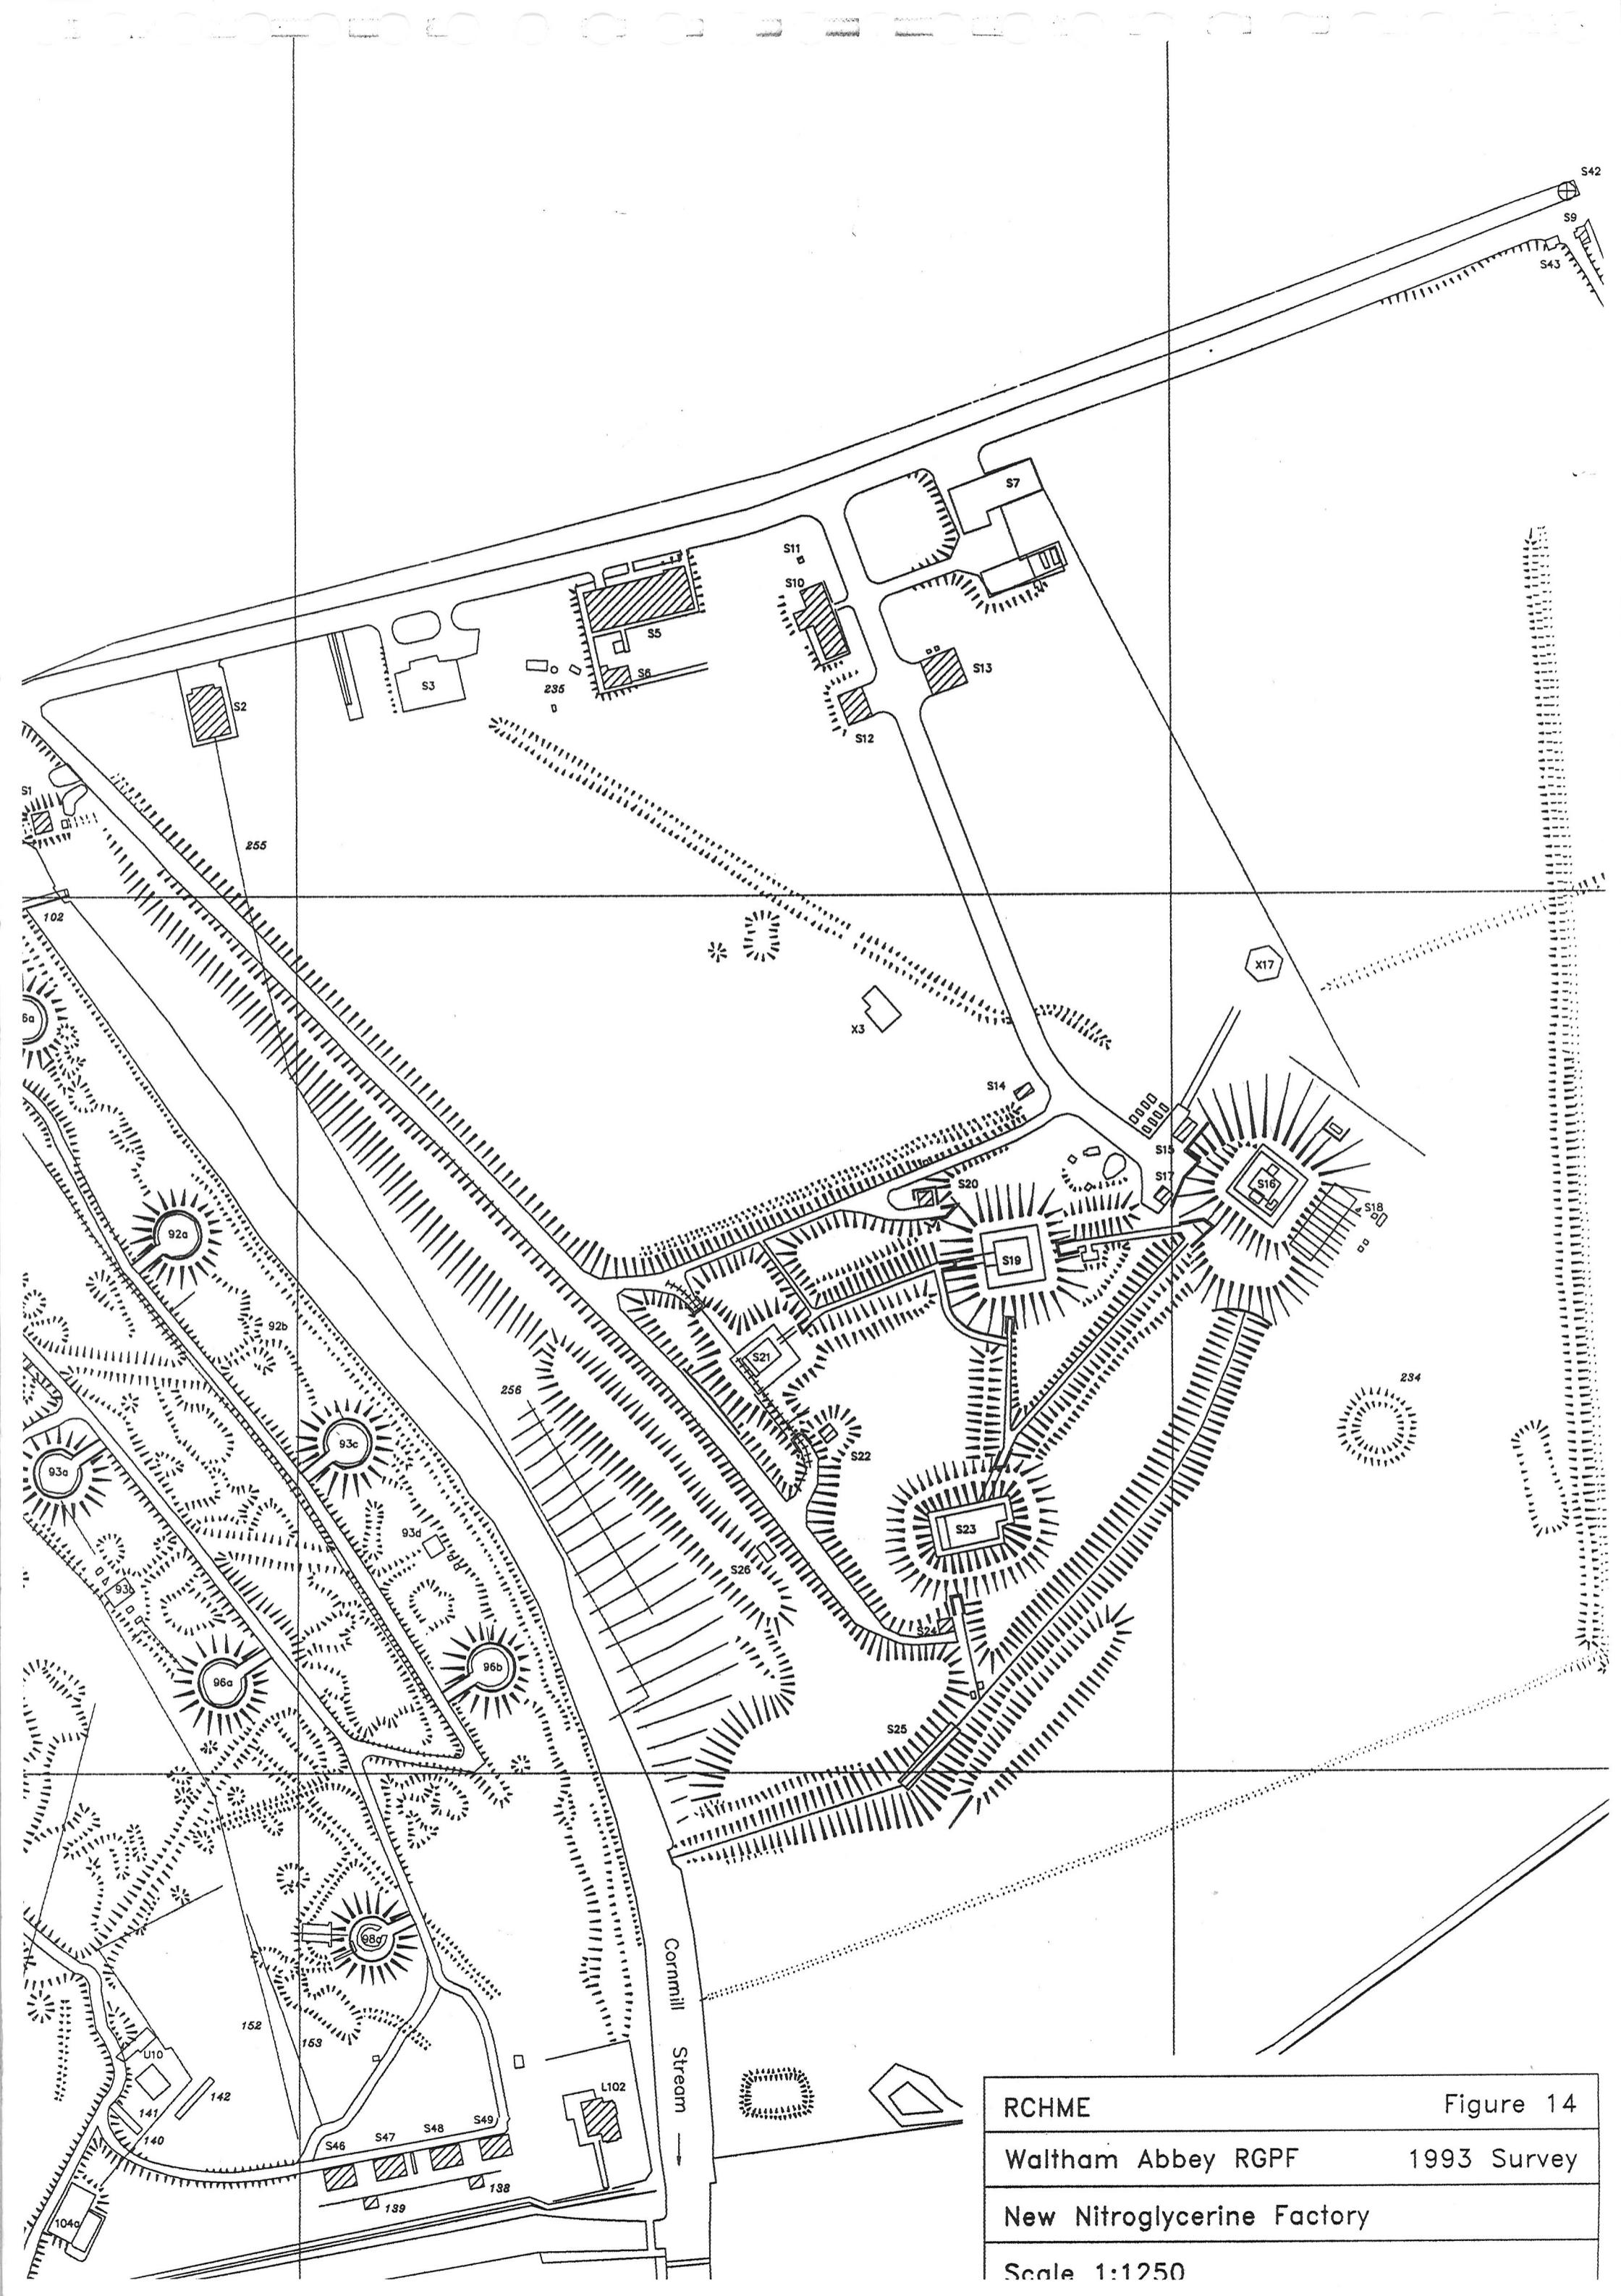

RCHME

Figure 14

Waltham Abbey RGPF

1993 Survey

New Nitroglycerine Factory

Scale 1:1250

1. A Horse Mill
2. The Corning and Glazing Engine
- 3.]
4. Three Horse Mills
- 5.]
6. The Stables
7. The Coal Hill and Composition House

8. The Carpenters and Millwrights work house
9. The Clerks Counting house and the Watch house
10. The Loading house
- 11.] Two Stamping Mills
- 12.]
- 13.] Two Dumb Mills
- 14.]

15. The Charging house
16. The old Composition house
17. The Stove house
18. The Drying house
19. The Little Stove
20. Three Sun Stoves, or drying Leads
21. The great Stove



To John Walton Esq: Proprietor of these Mills this Plate is humbly dedicated by his Obedient humble Servant J. Farmer.



Jas. Mundi. Sculps.